



MILWAUKEE BREWERS TECHNOLOGY UPGRADE DRAWING PACKAGE

AMERICAN FAMILY FIELD

July 25, 2024
ADENDUM 1

PART 2 OF 2

**ANTHONY
JAMES
PARTNERS**

NO.	DATE	BY	REVISIONS
1	7.25.24	Michael Martin	ADDENDUM 1



**ANTHONY
JAMES
PARTNERS**

3900 WESTERRE PARKWAY,
SUITE 300, RICHMOND VA 23233
804.727.0070


CONFIDENTIAL
THIS DOCUMENT CONTAINS PROPRIETARY
INFORMATION, AND AS SUCH INFORMATION
MAY NOT BE DISCLOSED TO OTHERS FOR ANY
PURPOSE, NOR USED FOR MANUFACTURING
PURPOSES WITHOUT WRITTEN PERMISSION
FROM ANTHONY JAMES PARTNERS

PROJECT NAME:
**AMERICAN FAMILY FIELD
BROADCAST CABLING UPGRADE**


SHEET TITLE:
**TITLE PAGE
BROADCAST CABLE**

DATE	
June 24, 2024	
DRAWN BY	
ALEVINE	
ENGINEERED BY	
ALEVINE	
CHECKED BY	DATE
MMARTIN	06.24.24
PROJECT NO.	
AFF24-1476	


SHEET NO.
BC0.00

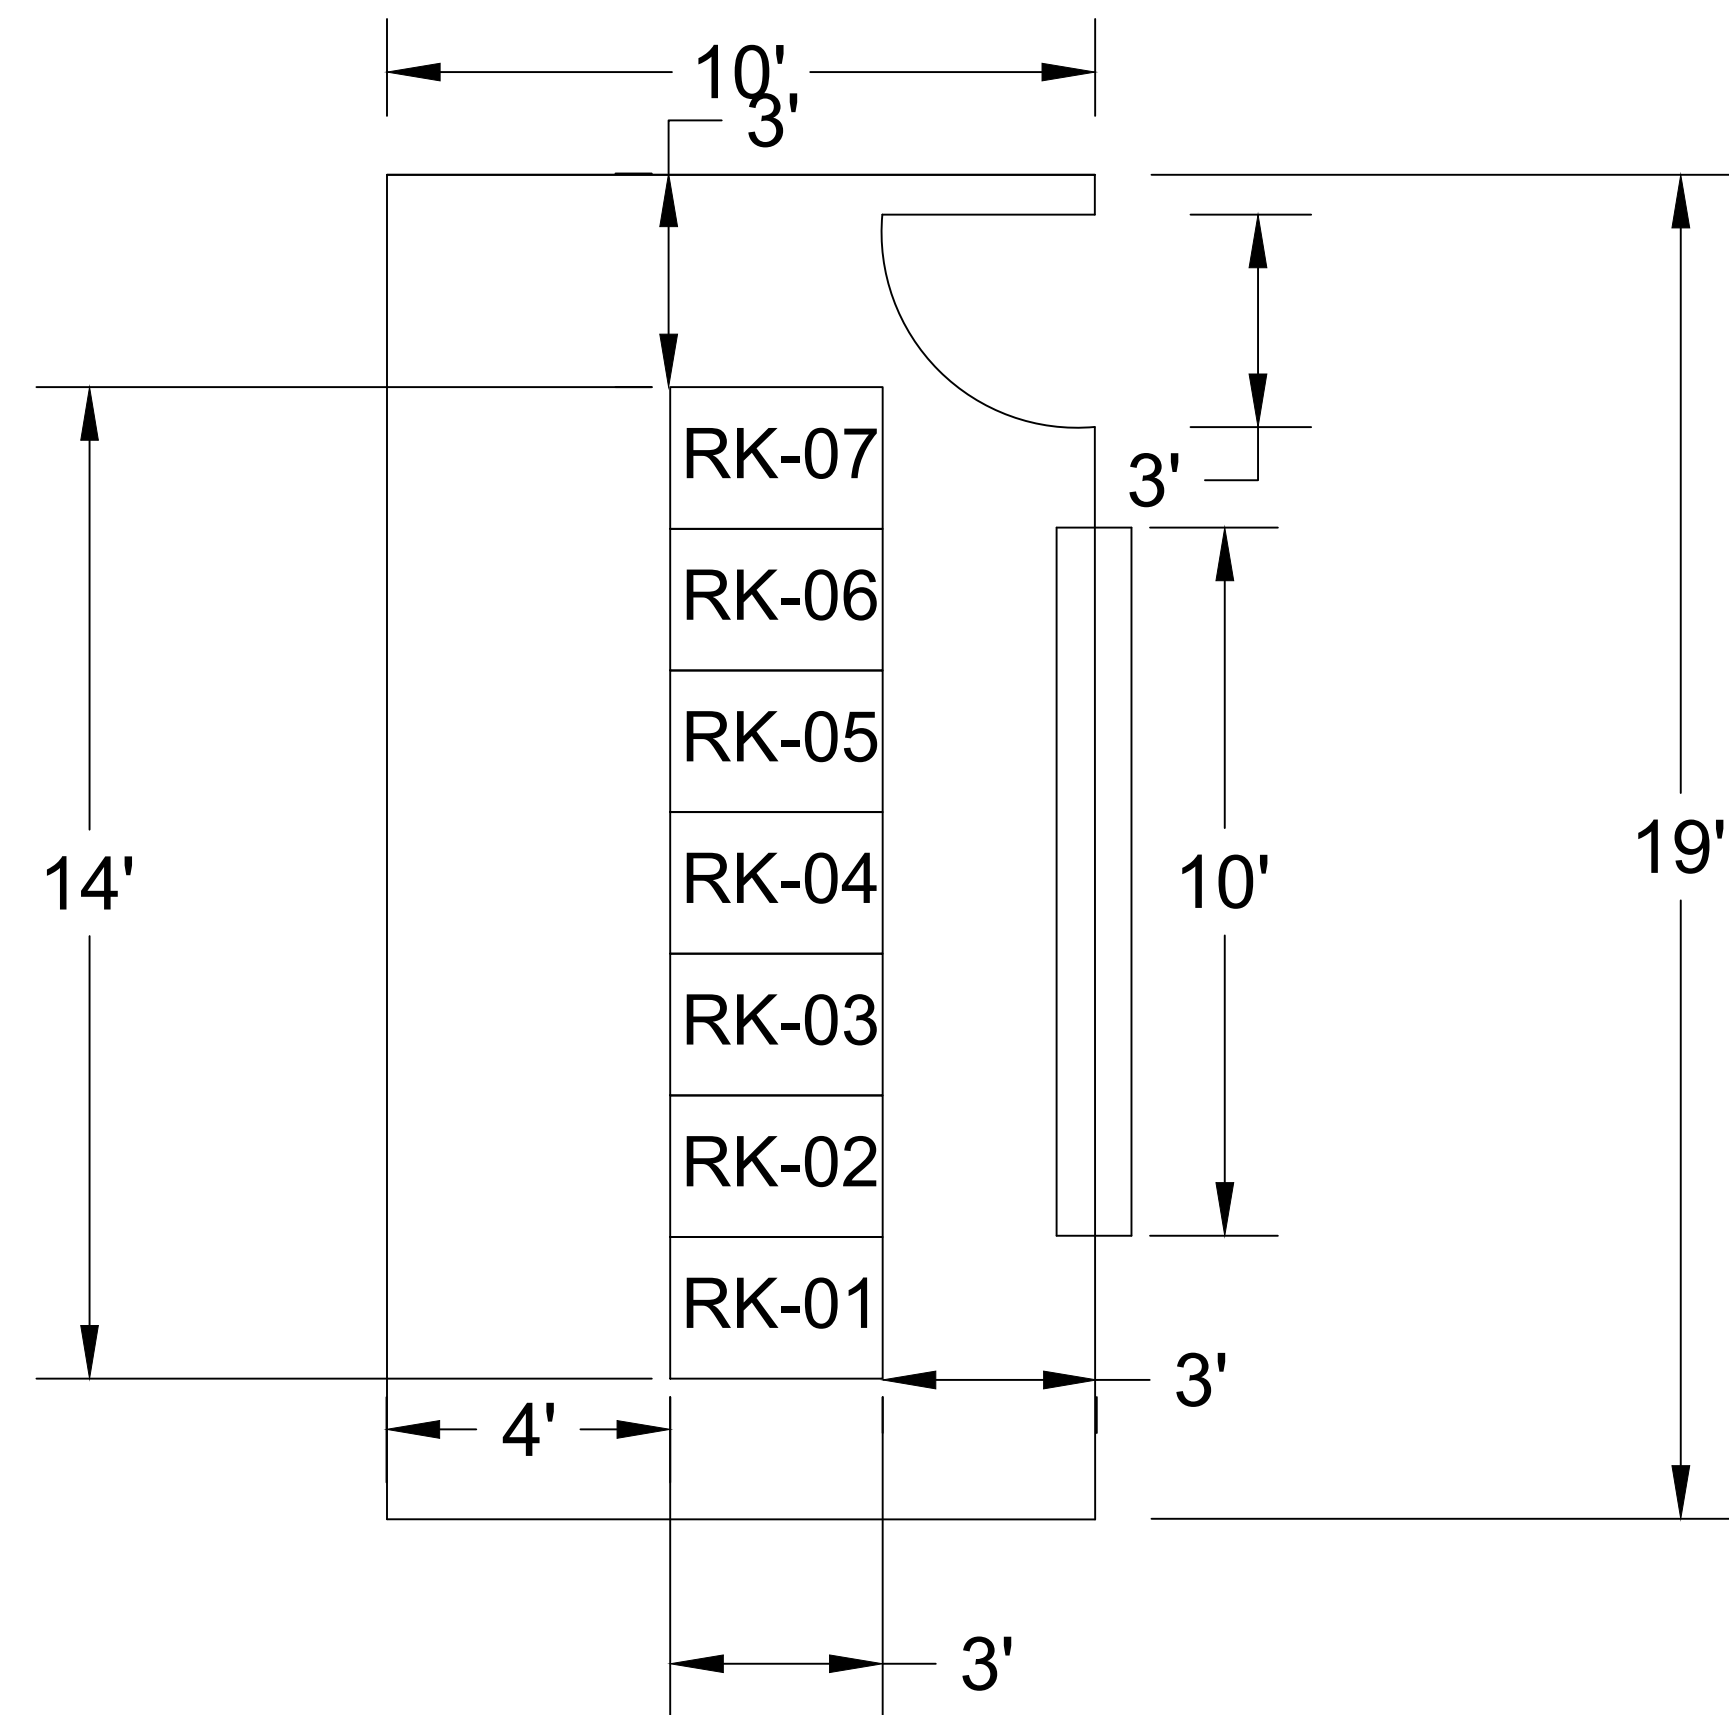


ROOM DIMENSIONS

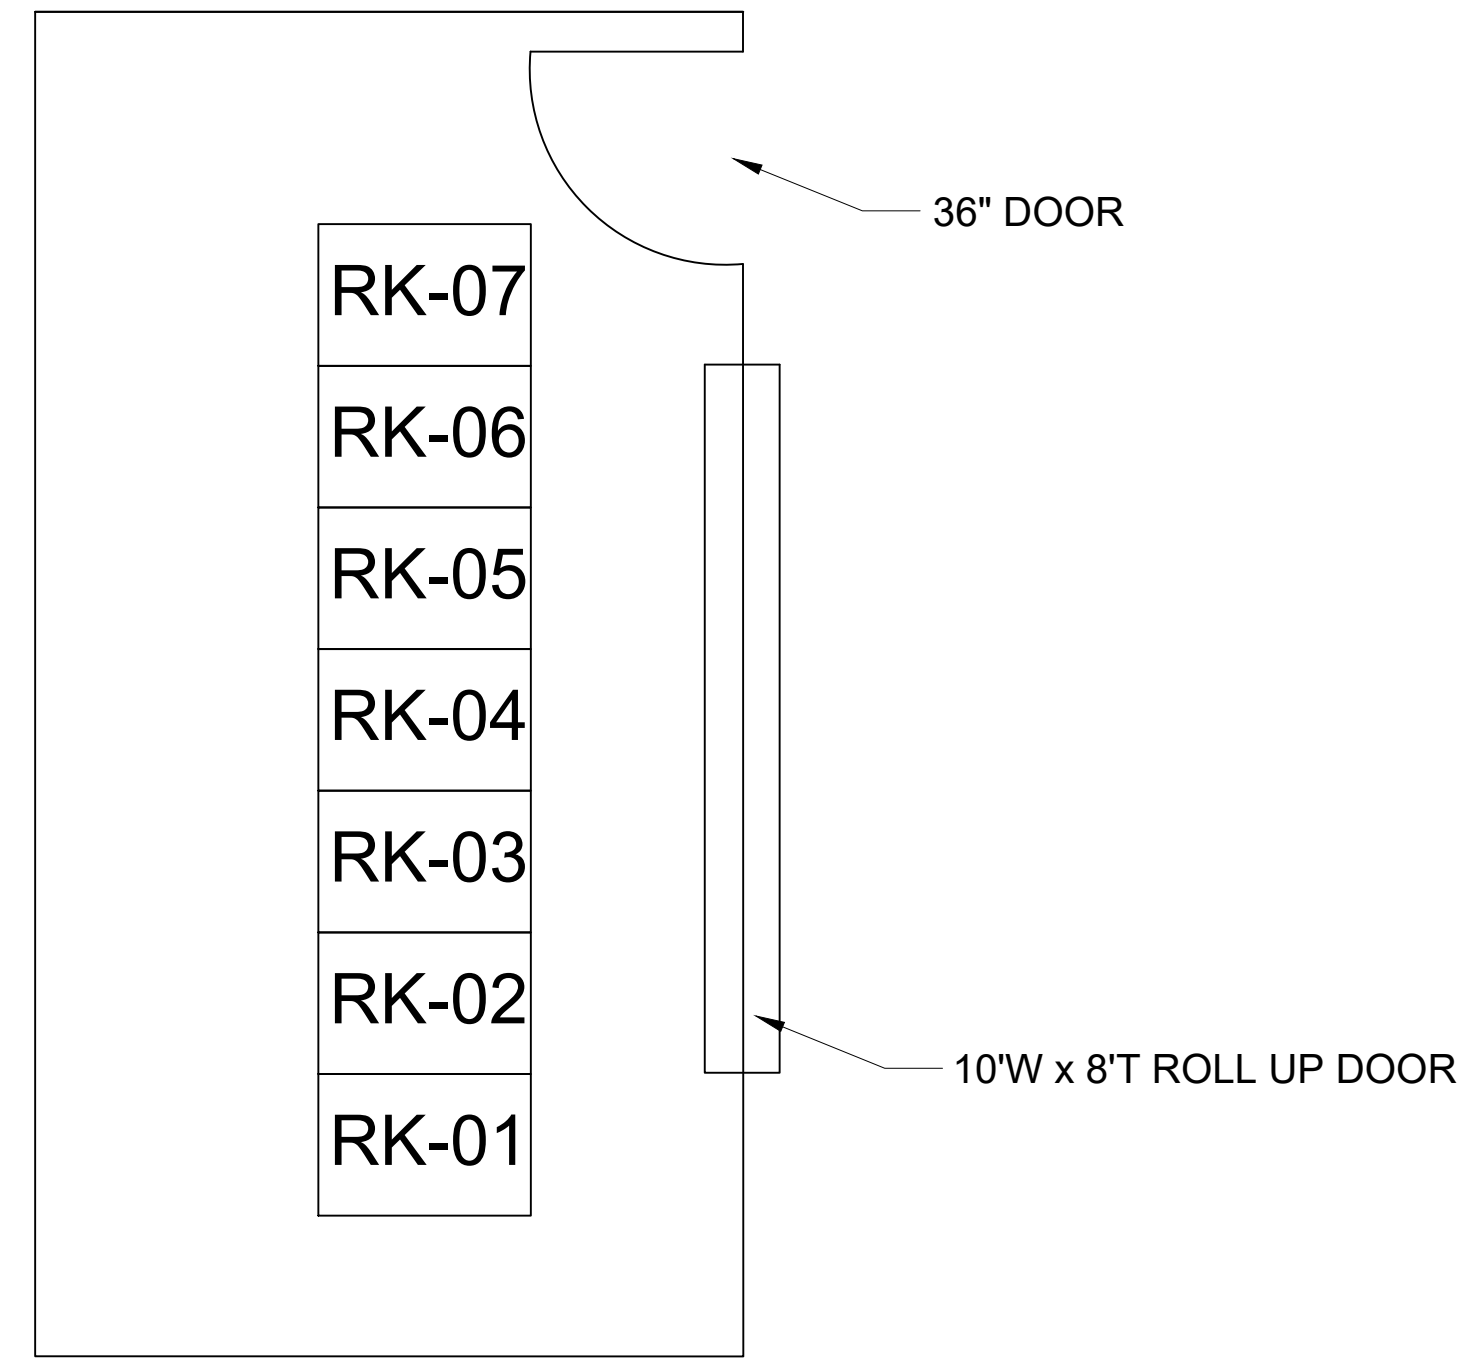

ROOM LAYOUT

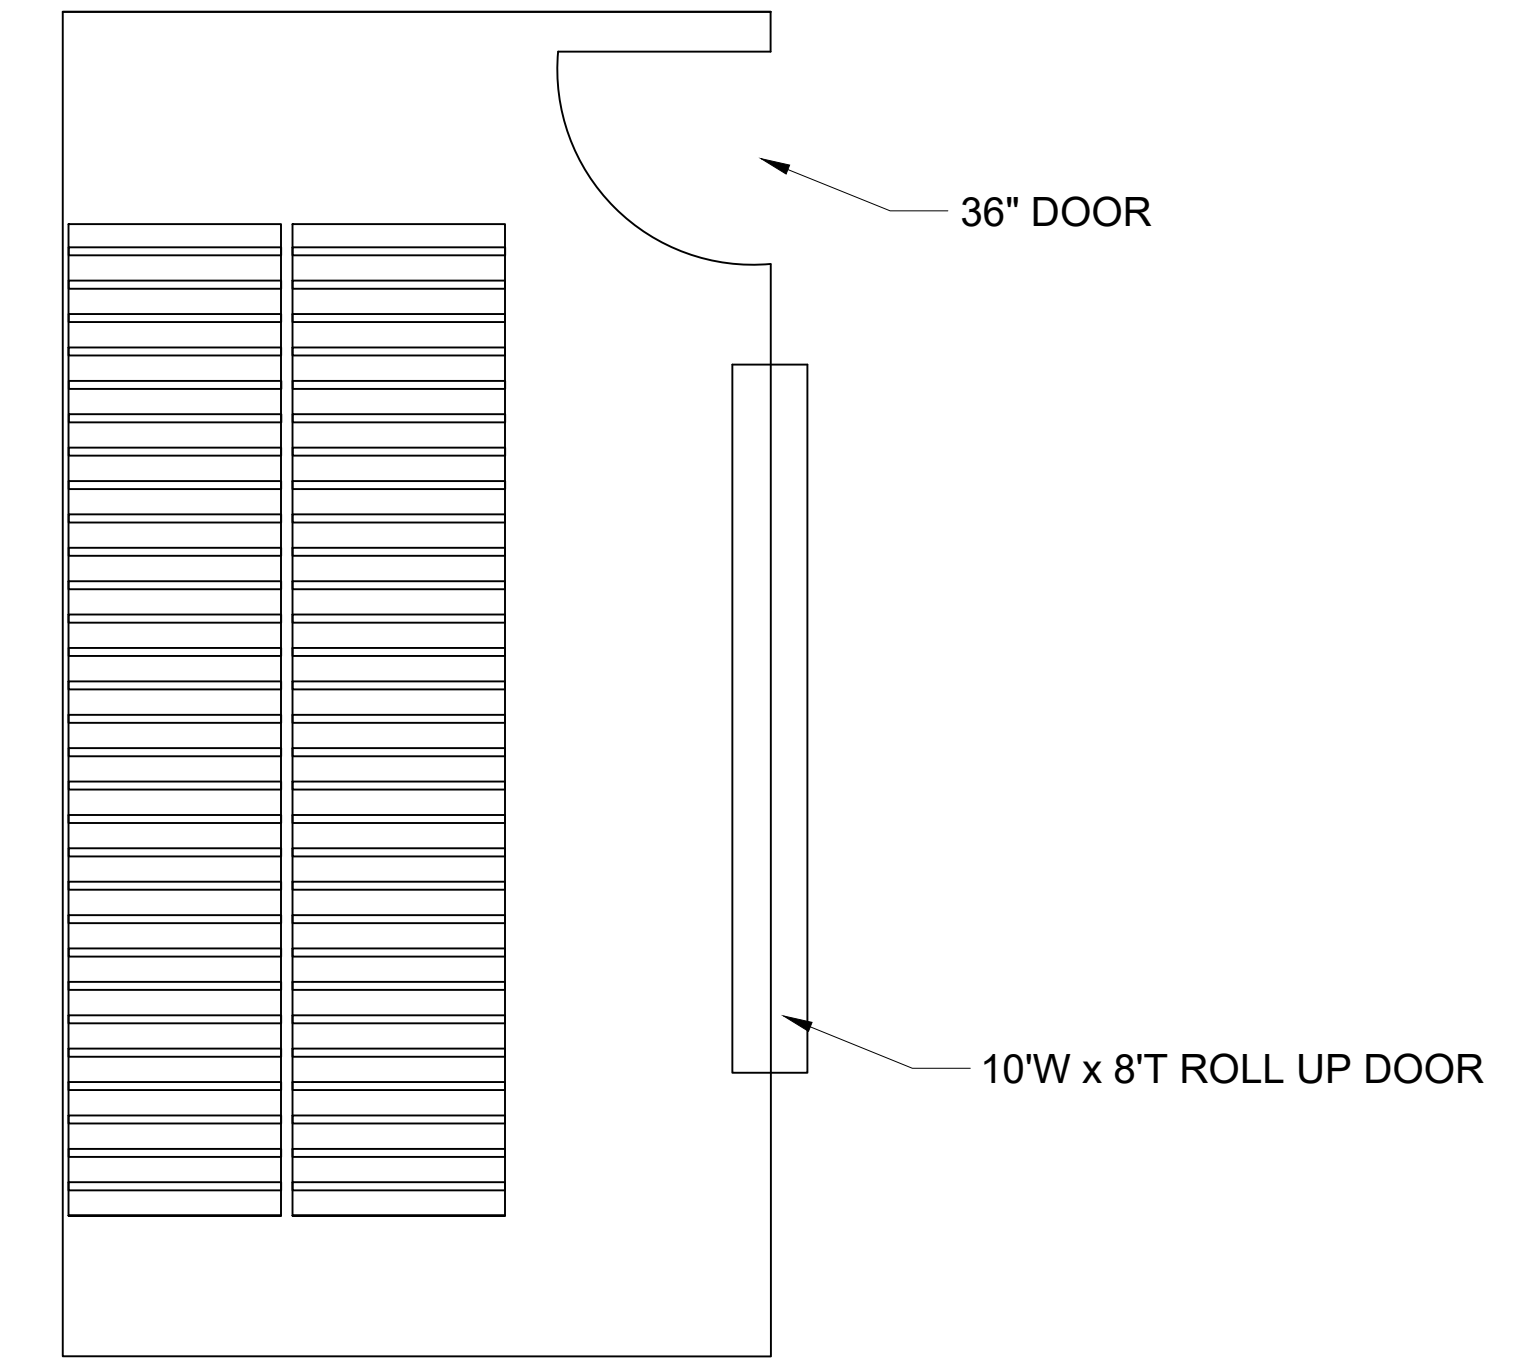

TRAY LAYOUT

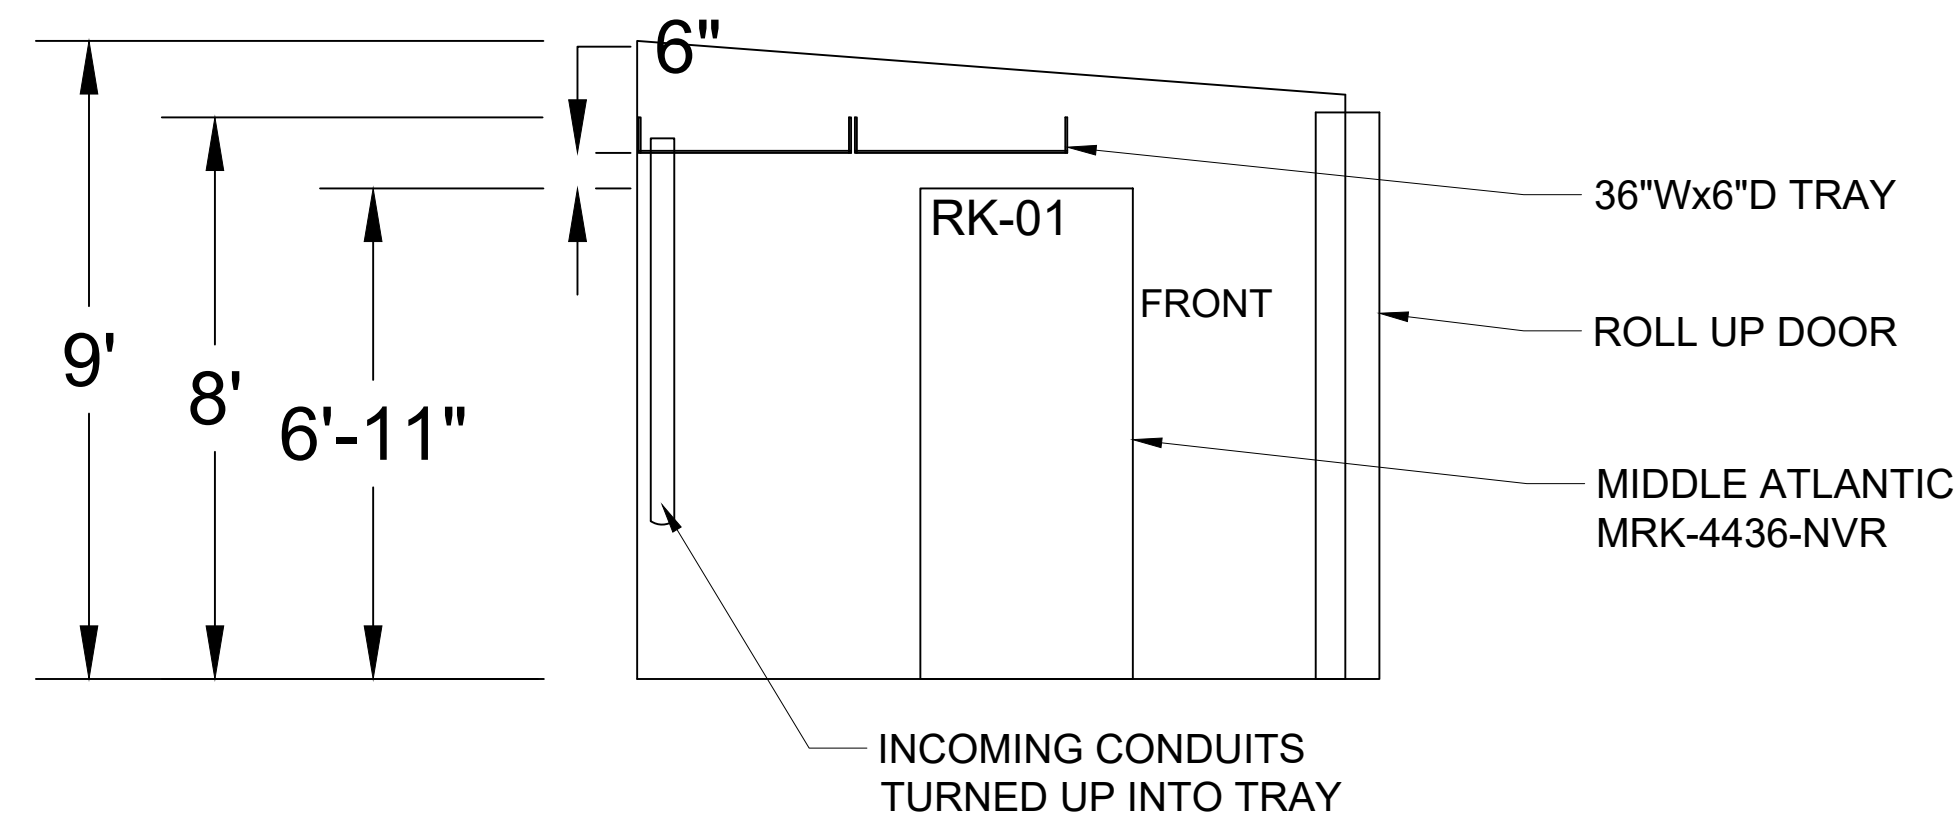

SECTION VIEW

NO.	DATE	BY	REVISIONS



ANTHONY JAMES PARTNERS
 3900 WESTERRE PARKWAY,
 SUITE 300, RICHMOND VA 23233
 804.727.0070

CONFIDENTIAL
 THIS DOCUMENT CONTAINS PROPRIETARY INFORMATION, AND AS SUCH INFORMATION MAY NOT BE DISCLOSED TO OTHERS FOR ANY PURPOSE, NOR USED FOR MANUFACTURING PURPOSES WITHOUT WRITTEN PERMISSION FROM ANTHONY JAMES PARTNERS

PROJECT NAME: **AMERICAN FAMILY FIELD**
 BROADCAST CABLING UPGRADE
 SHEET TITLE: **INTERCONNECT ROOM**
 BROADCAST CABLE


DATE: June 24, 2024
 DRAWN BY: ALEVINE
 ENGINEERED BY: ALEVINE
 CHECKED BY: MMARTIN DATE: 06.24.24
 PROJECT NO.: AFF24-1476

SHEET NO.: **BC1.06**


TERRACE LEVEL



CLUB LEVEL

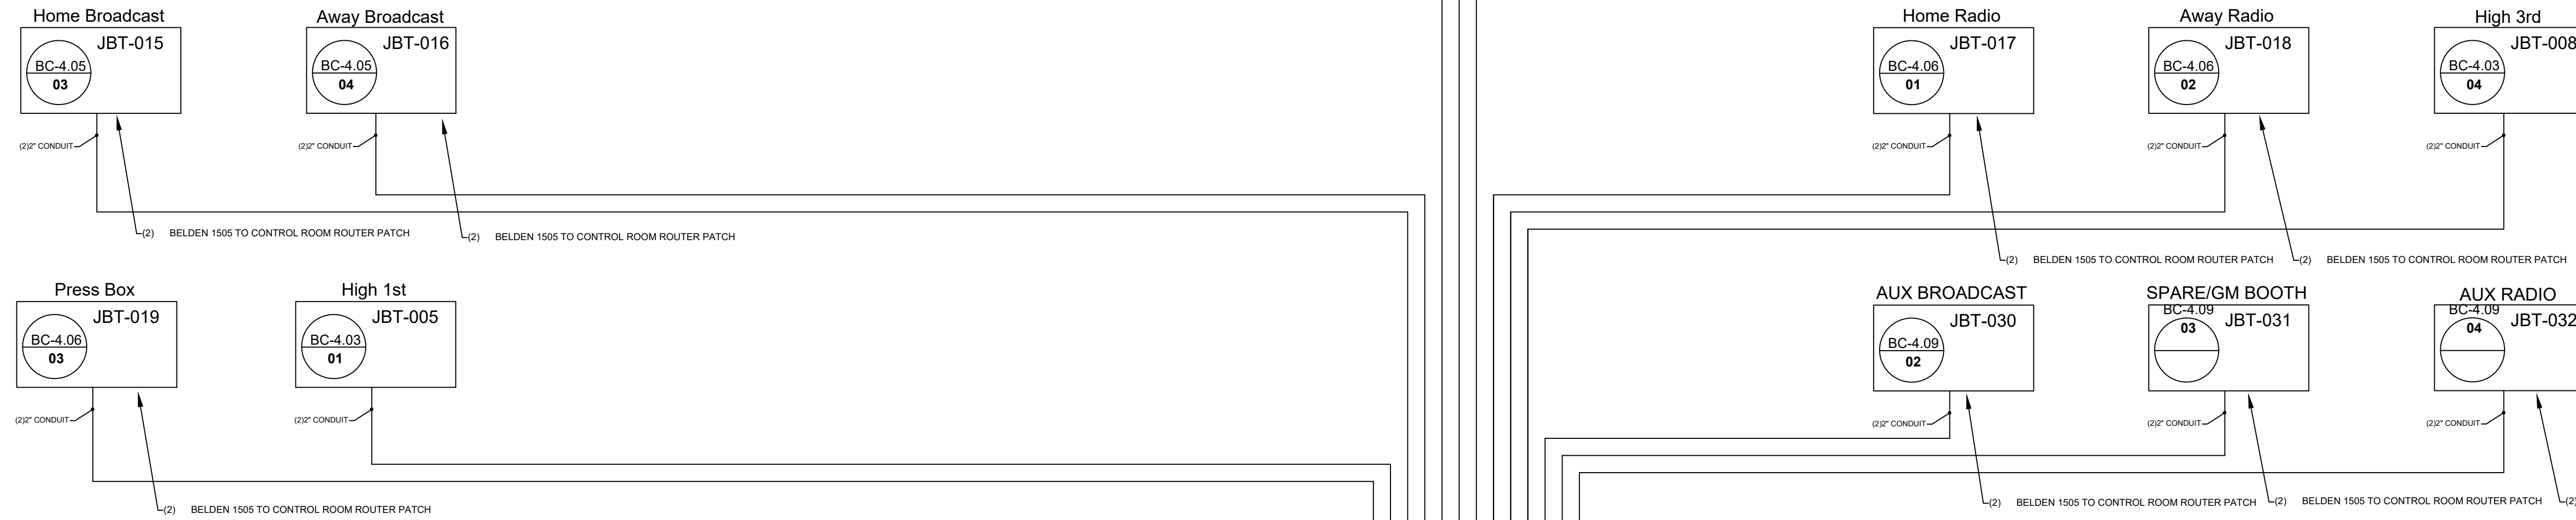

LOGE LEVEL

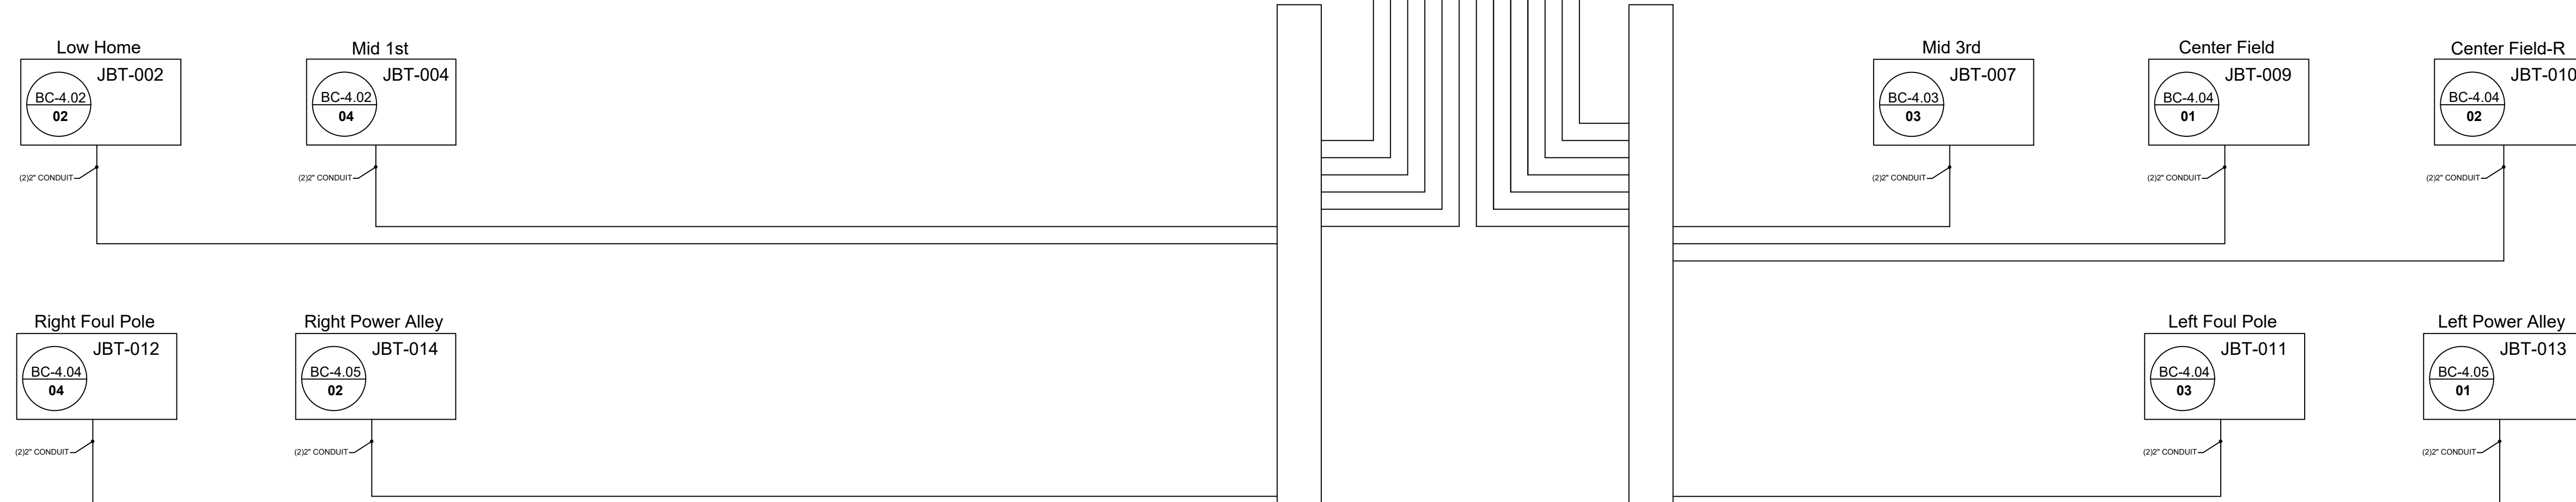

FIELD LEVEL



SERVICE LEVEL



EXISTING LOCATION, REMOVE CABLE REUSE EXISTING CONDUIT PATH NEW JBT BOX, CABLE & TERMINATIONS

NO.	DATE	BY	REVISIONS
1	7.25.24	Michael Martin	ADDENDUM 1




ANTHONY JAMES PARTNERS
 3900 WESTERRE PARKWAY,
 SUITE 300, RICHMOND VA 23233
 804.727.0070

CONFIDENTIAL
 THIS DOCUMENT CONTAINS PROPRIETARY INFORMATION AND AS SUCH INFORMATION MAY NOT BE DISCLOSED TO OTHERS FOR ANY PURPOSE NOR USED FOR MANUFACTURING PURPOSES WITHOUT WRITTEN PERMISSION FROM ANTHONY JAMES PARTNERS

PROJECT NAME: **AMERICAN FAMILY FIELD**
 BROADCAST CABLING UPGRADE
 SHEET TITLE: **RISER DIAGRAM**
 BROADCAST CABLE

DATE		June 24, 2024	
DRAWN BY		ALEVINE	
ENGINEERED BY		ALEVINE	
CHECKED BY	DATE		
MMARTIN	06.24.24		
PROJECT NO.		AFF24-1476	

SHEET NO. **BC4.00**

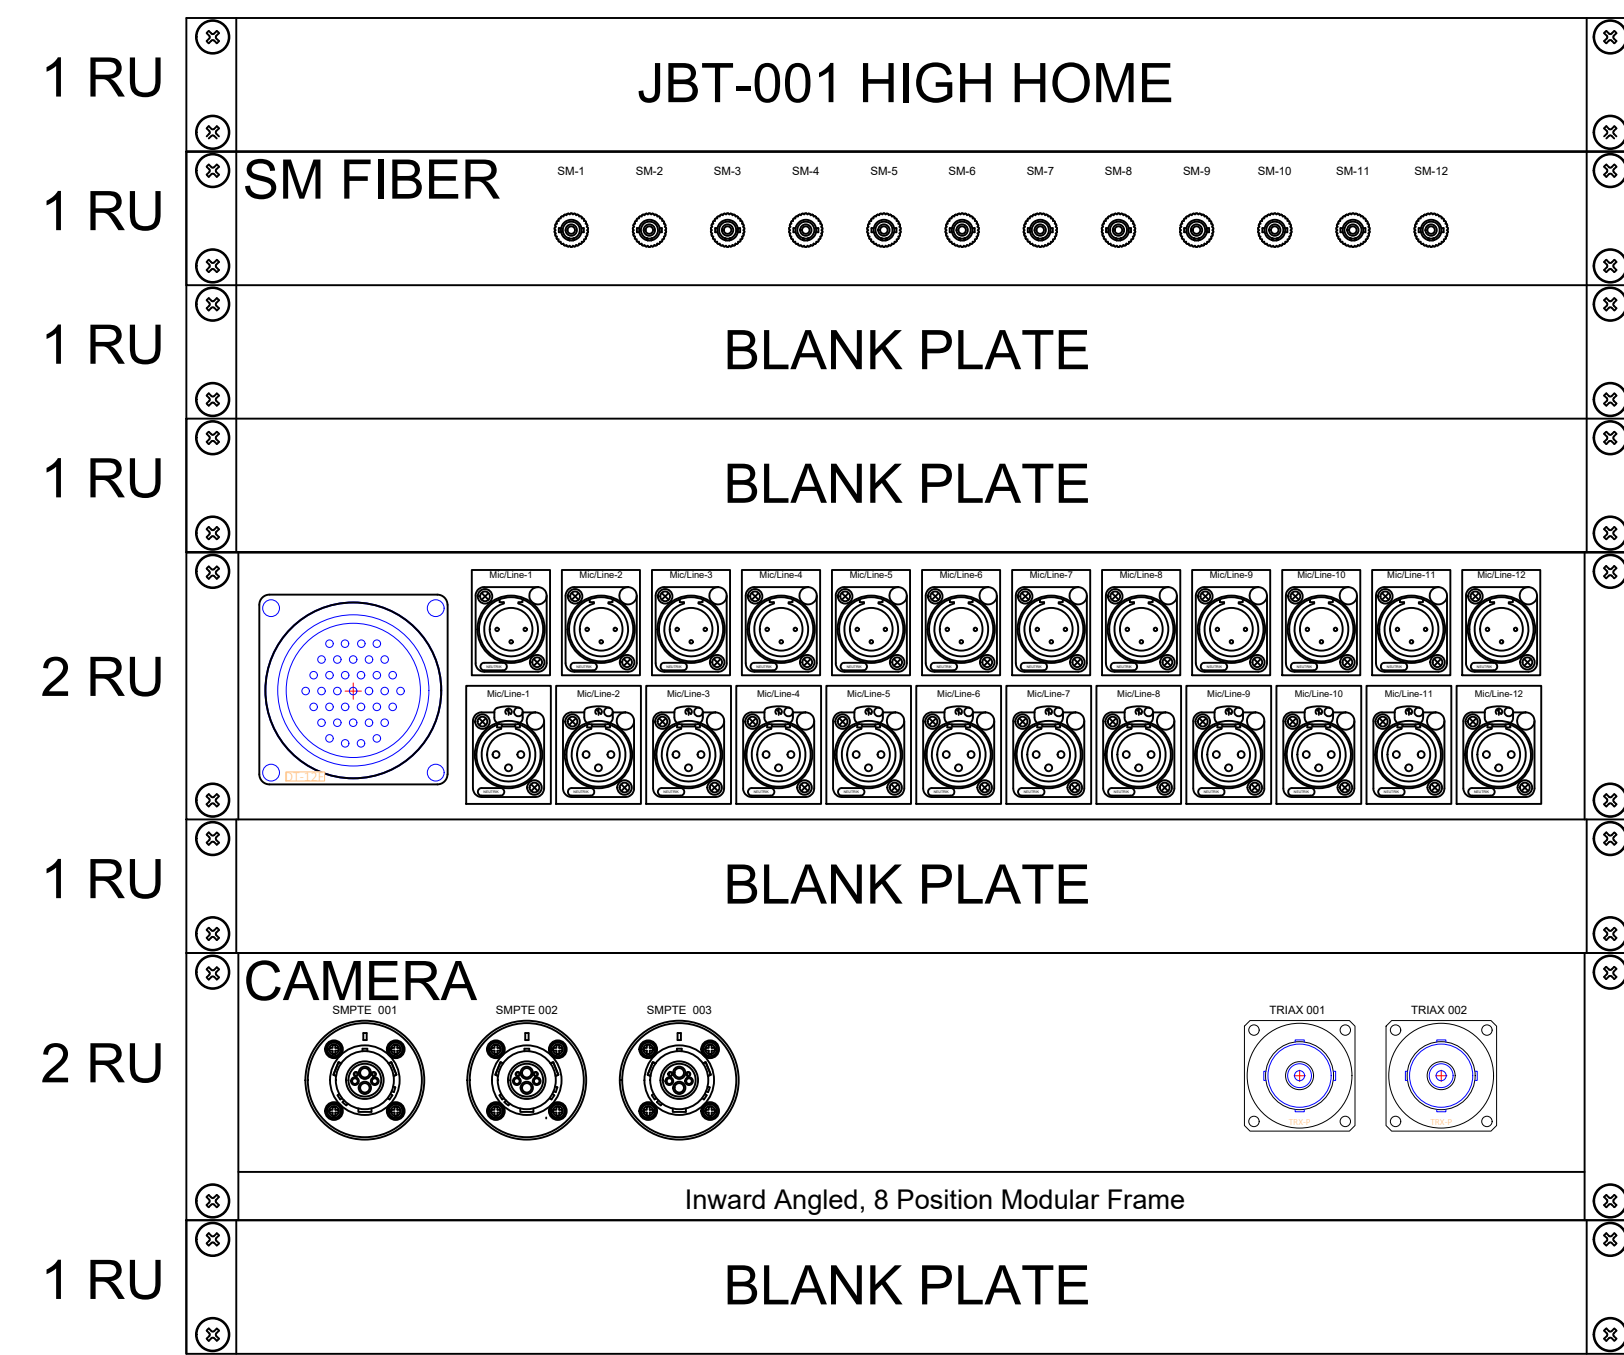


(1) 12-STRAND SINGLE MODE FIBER
CLARK CWF-D024SMRIOA (.680"OD)
CLARK X-FB1-STSM-12

(1) 12 PAIR AUDIO CABLE
CLARK 712DBR (.670"OD)
CLARK X-DT12-PANEL-1F (DT12 F, 12 F-12 M XLR PARALLEL)

(1) 3CH SMPTE STADIUM CABLE
CLARK HFC3DBR (.621"OD)
CLARK X-MPAS-I-3P-2TS (3-SMPTE, 2-TRIAX)
(2) KINGS 7702-4 TRIAX BULKHEAD MOUNT CONNECTOR

01 — JE JBT222212-PC-S-L-H-S-3 (10RU)
SURFACE MOUNT WITH HANDLES

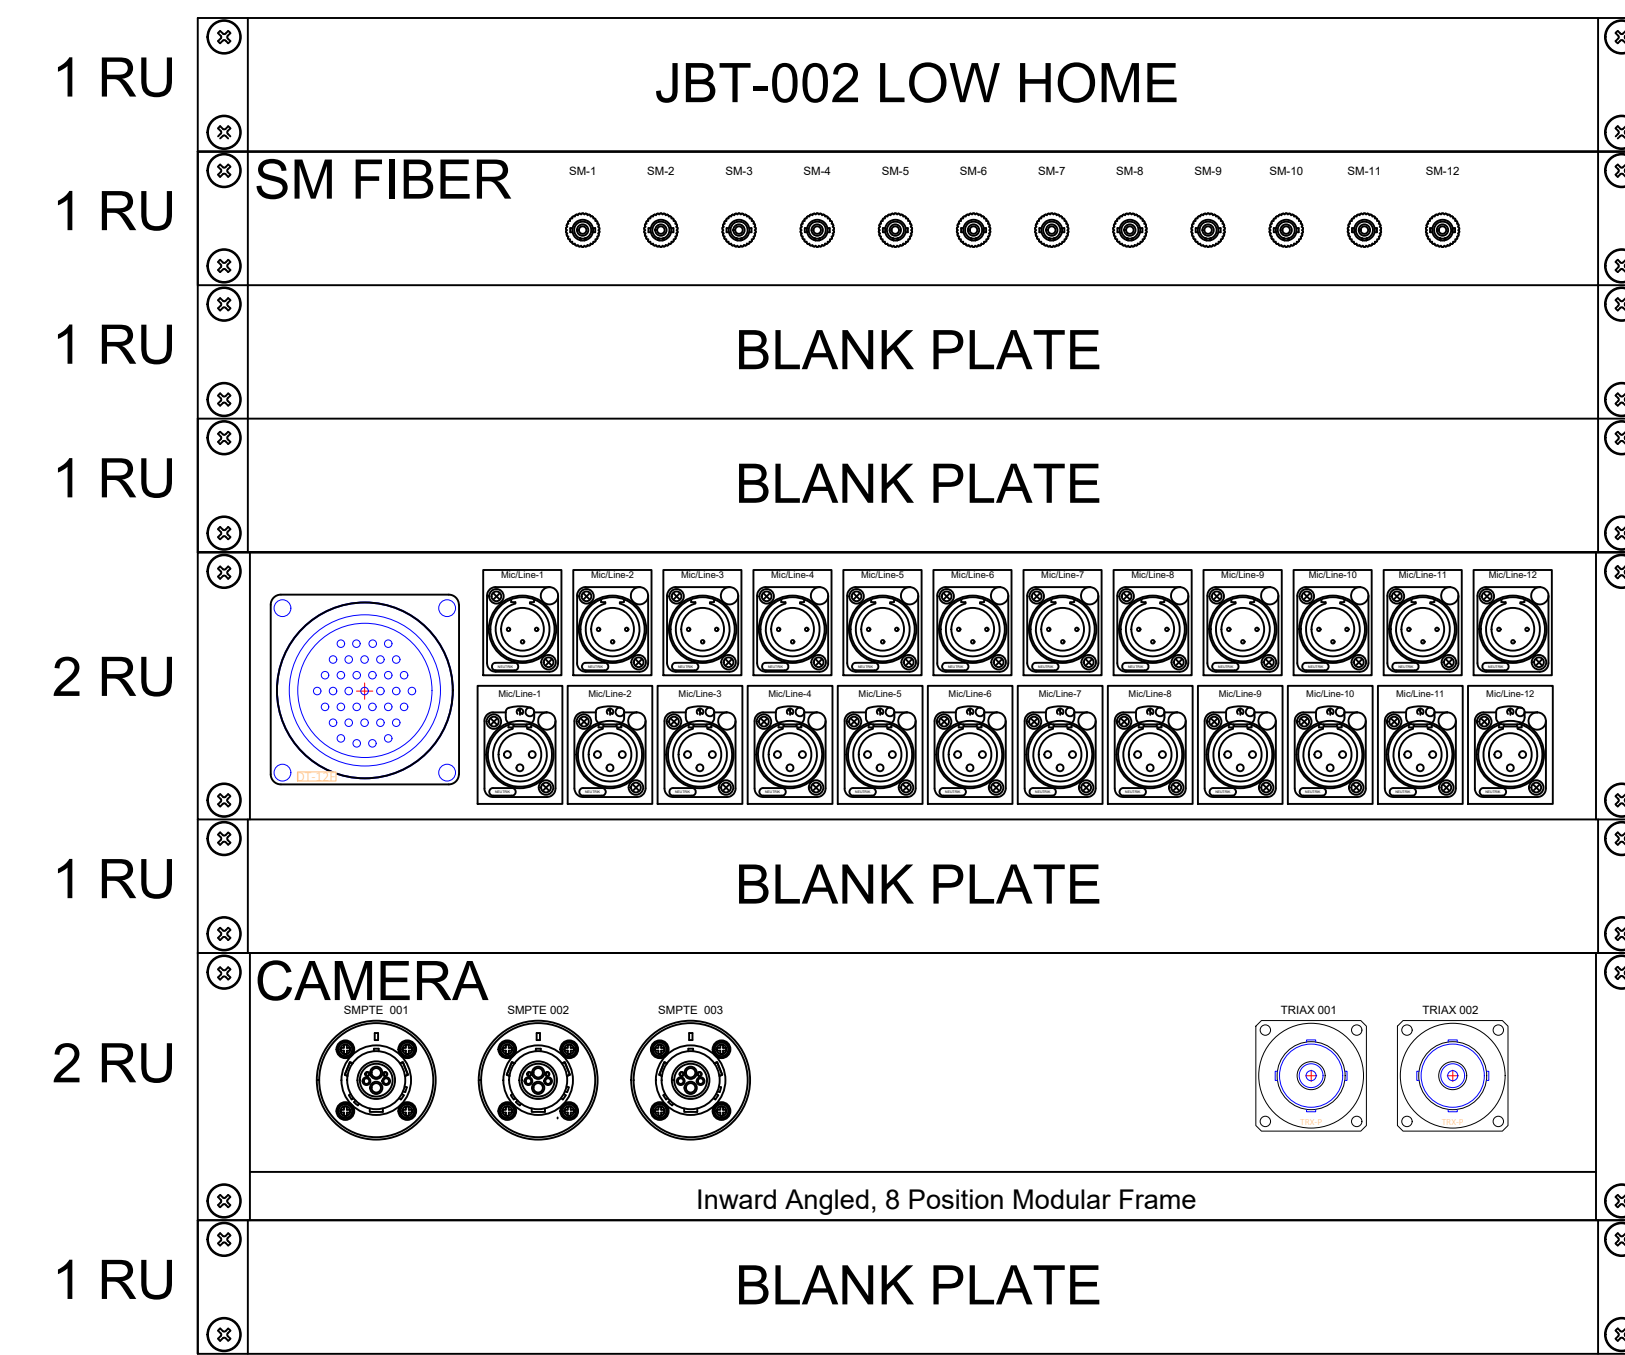


(1) 12-STRAND SINGLE MODE FIBER
CLARK CWF-D024SMRIOA (.680"OD)
CLARK X-FB1-STSM-12

(1) 12 PAIR AUDIO CABLE
CLARK 712DBR (.670"OD)
CLARK X-DT12-PANEL-1F (DT12 F, 12 F-12 M XLR PARALLEL)

(1) 3CH SMPTE STADIUM CABLE
CLARK HFC3DBR (.621"OD)
CLARK X-MPAS-I-3P-2TS (3-SMPTE, 2-TRIAX)
(2) KINGS 7702-4 TRIAX BULKHEAD MOUNT CONNECTOR

02 — JE JBT222212-PC-S-L-H-S-3 (10RU)
SURFACE MOUNT WITH HANDLES

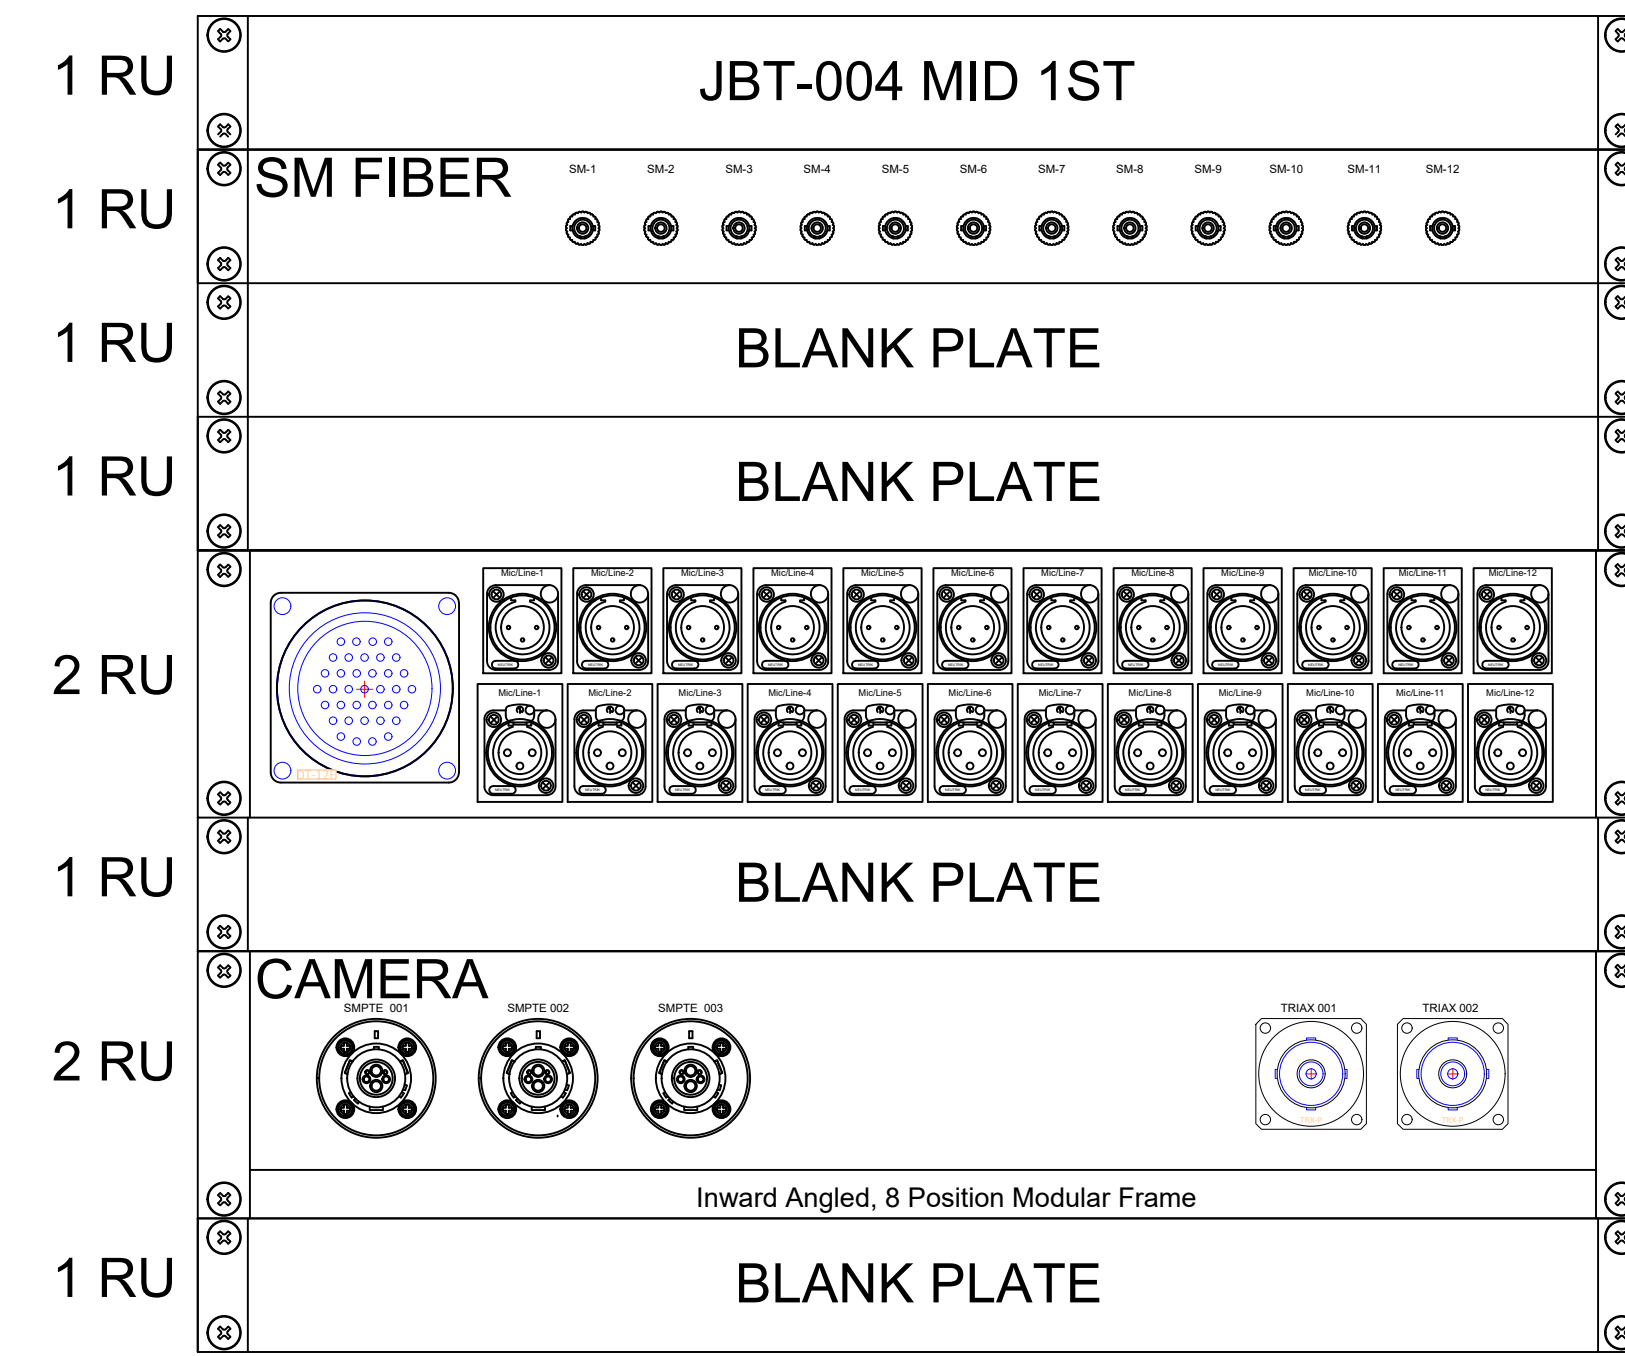

(1) 12-STRAND SINGLE MODE FIBER
CLARK CWF-D024SMRIOA (.680"OD)
CLARK X-FB1-STSM-12

(1) 12 PAIR AUDIO CABLE
CLARK 712DBR (.670"OD)
CLARK X-DT12-PANEL-1F (DT12 F, 12 F-12 M XLR PARALLEL)

(1) 3CH SMPTE STADIUM CABLE
CLARK HFC3DBR (.621"OD)
CLARK X-MPAS-I-3P-2TS (3-SMPTE, 2-TRIAX)
(2) KINGS 7702-4 TRIAX BULKHEAD MOUNT CONNECTOR

04 — JE JBT222212-PC-S-L-H-S-3 (10RU)
SURFACE MOUNT WITH HANDLES

NO.	DATE	BY	REVISIONS



ANTHONY JAMES PARTNERS
3900 WESTERRE PARKWAY,
SUITE 300, RICHMOND VA 23233
804.727.0070

CONFIDENTIAL
THIS DOCUMENT CONTAINS PROPRIETARY INFORMATION, AND AS SUCH INFORMATION MAY NOT BE DISCLOSED TO OTHERS FOR ANY PURPOSE, NOR USED FOR MANUFACTURING PURPOSES WITHOUT WRITTEN PERMISSION FROM ANTHONY JAMES PARTNERS

PROJECT NAME: **AMERICAN FAMILY FIELD**
BROADCAST CABLING UPGRADE

SHEET TITLE: **JBT PLATE DETAIL 01**
BROADCAST CABLE

DATE: June 24, 2024


DRAWN BY: ALEVINE

ENGINEERED BY: ALEVINE

CHECKED BY: MMARTIN DATE: 06.24.24

PROJECT NO.: AFF24-1476

SHEET NO. **BC.04**

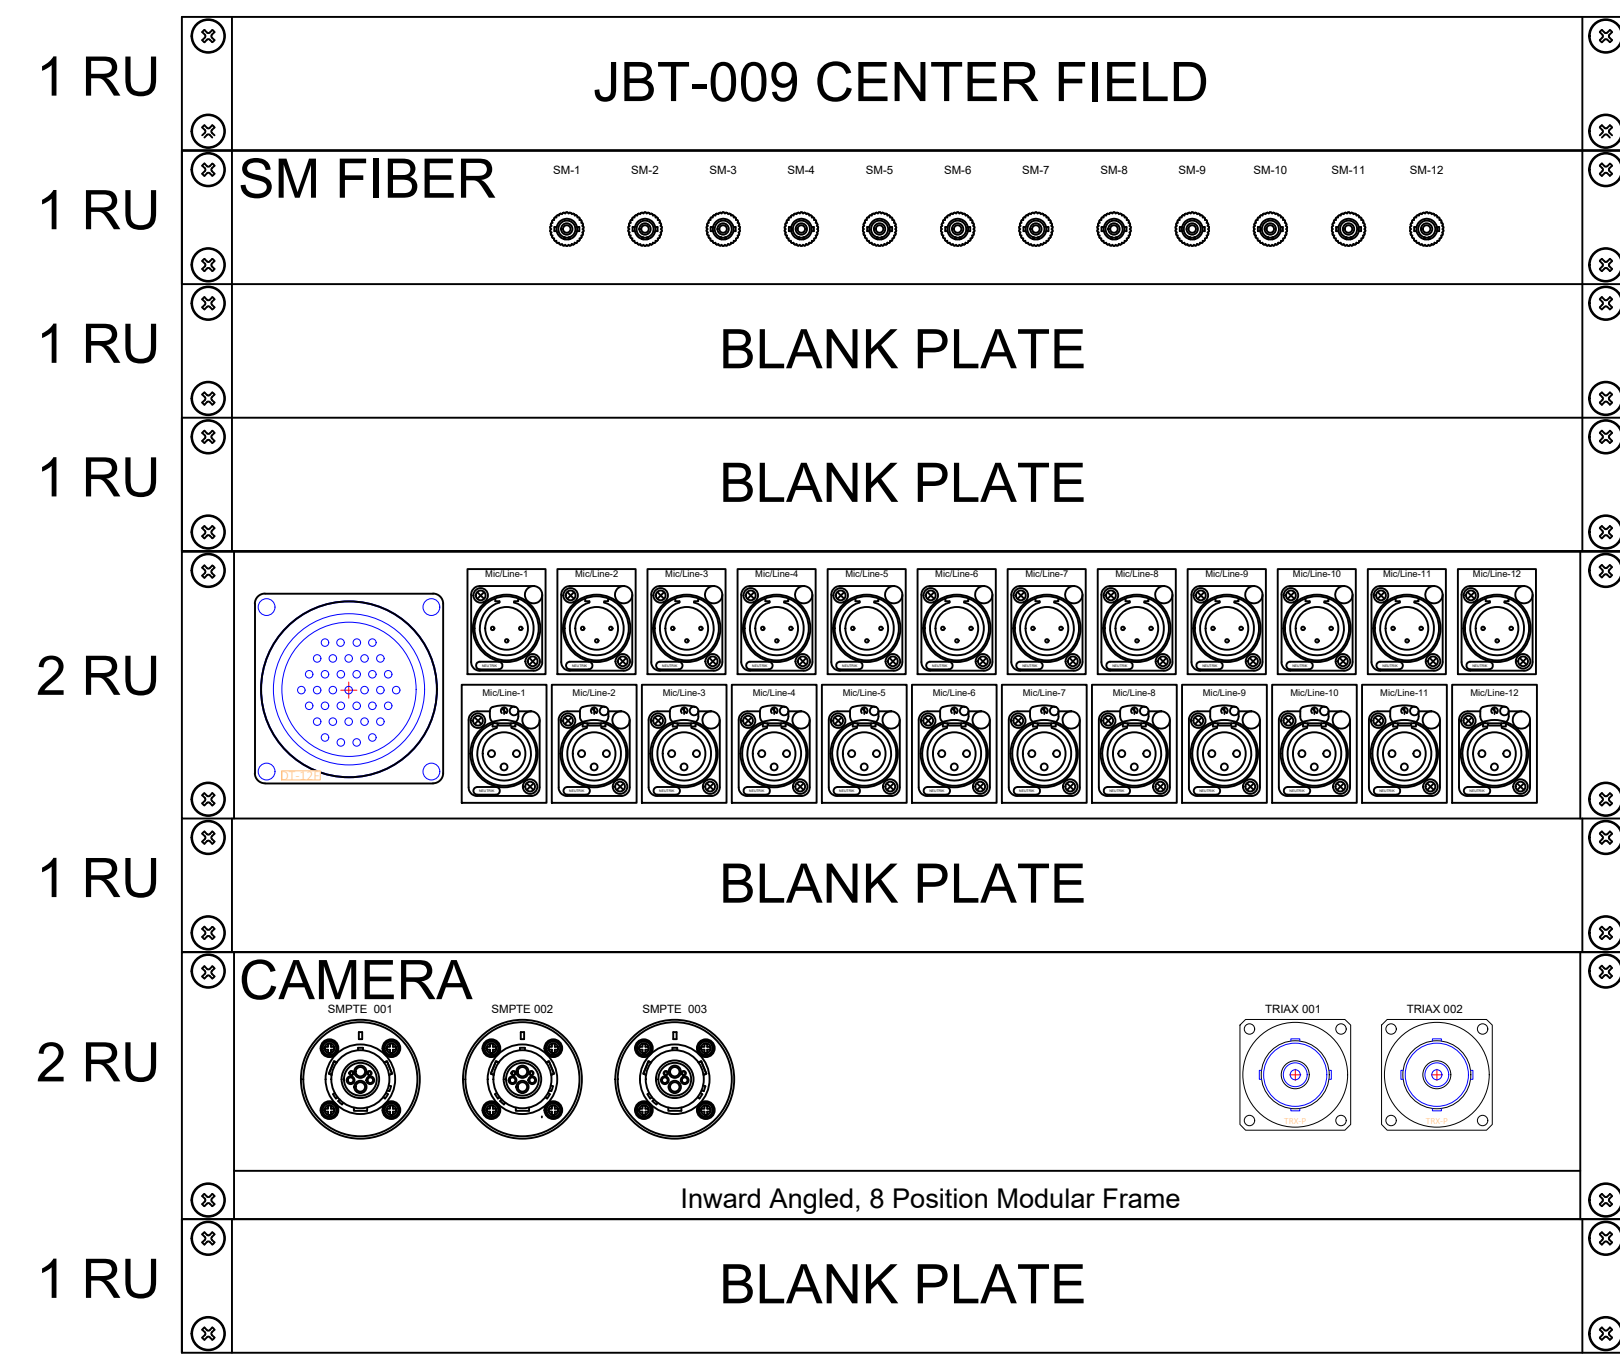


(1) 12-STRAND SINGLE MODE FIBER
CLARK CWF-D024SMRIOA (.680"OD)
CLARK X-FB1-STSM-12

(1) 12 PAIR AUDIO CABLE
CLARK 712DBR (.670"OD)
CLARK X-DT12-PANEL-1F (DT12 F, 12 F-12 M XLR PARALLEL)

(1) 3CH SMPTE STADIUM CABLE
CLARK HFC3DBR (.621"OD)
CLARK X-MPAS-I-3P-2TS (3-SMPTE, 2-TRIAX)
(2) KINGS 7702-4 TRIAX BULKHEAD MOUNT CONNECTOR

01 JE JBT222212-PC-S-L-H-S-3 (10RU)
SURFACE MOUNT WITH HANDLES

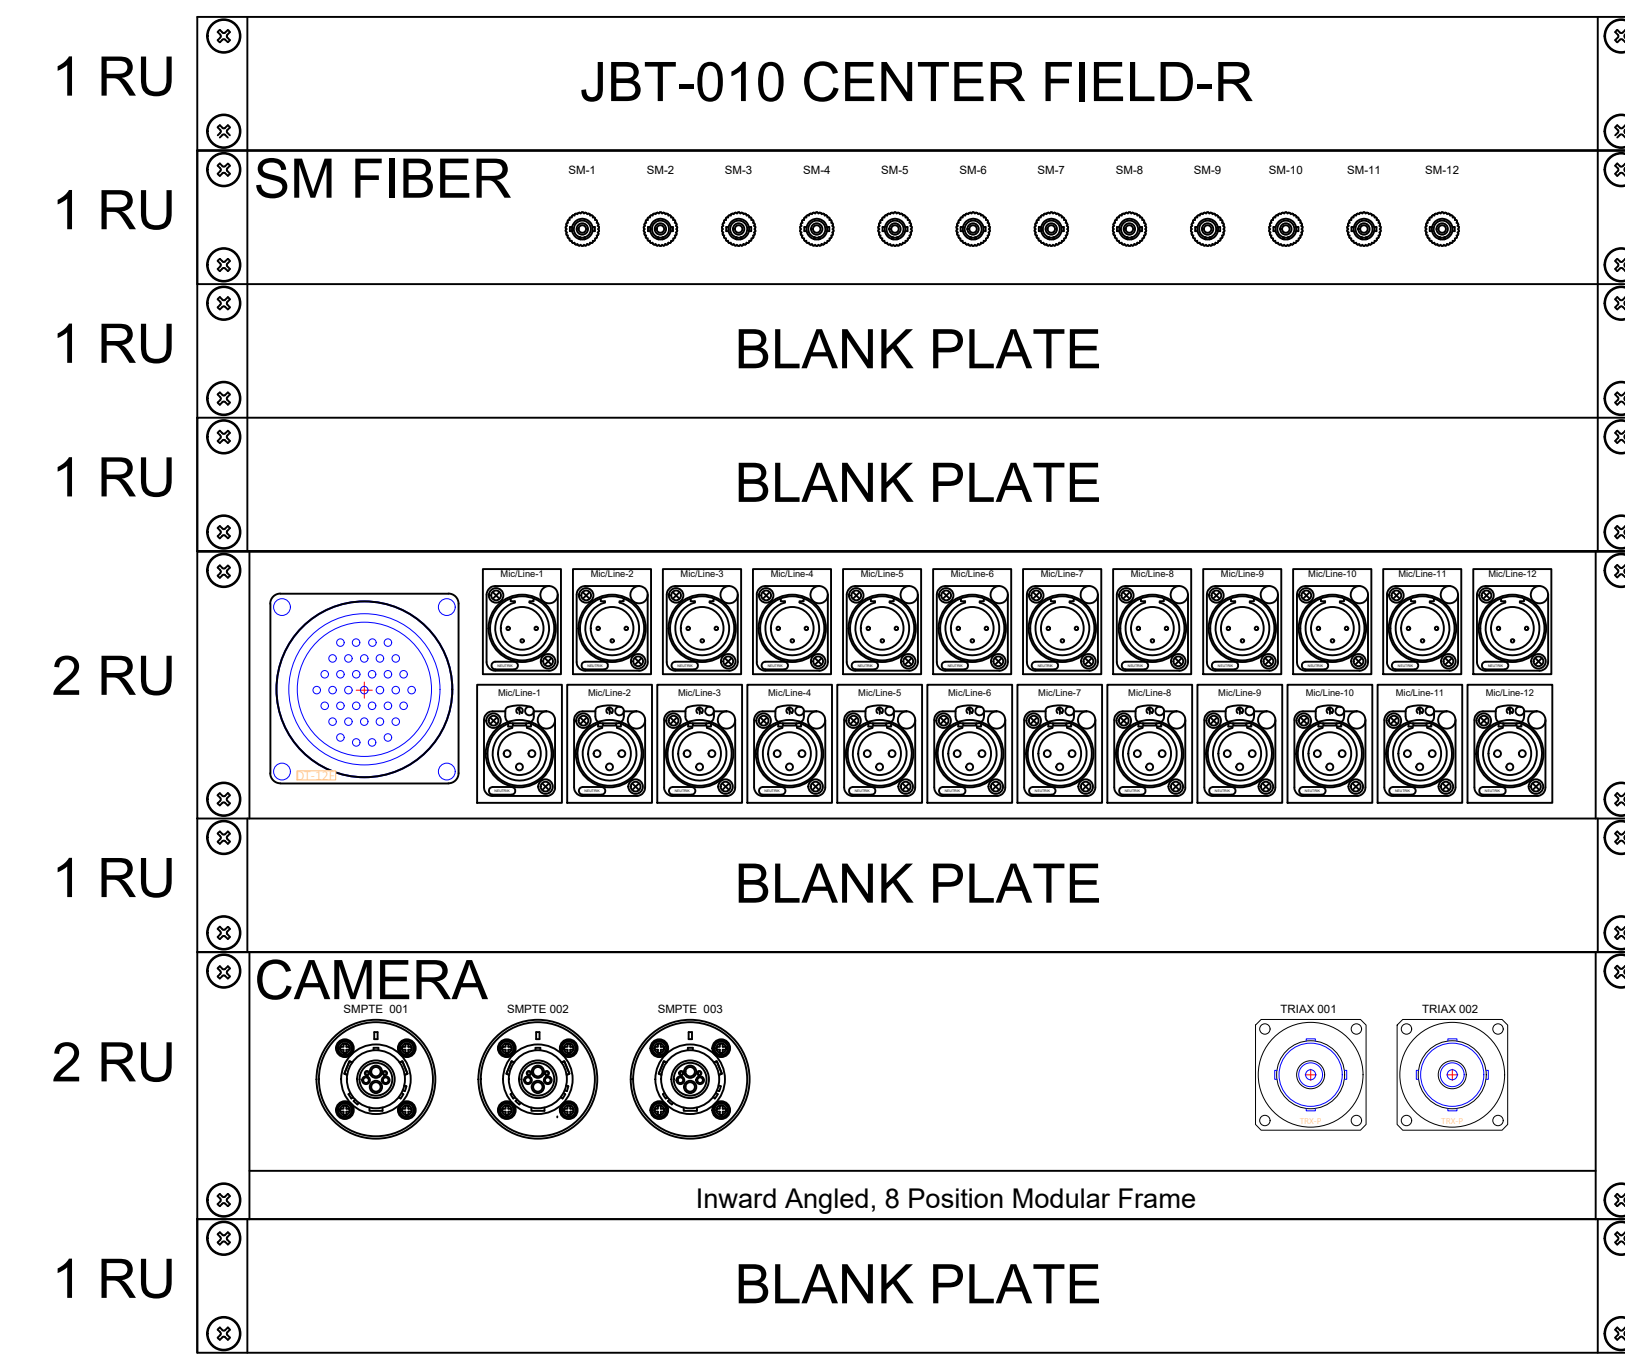


(1) 12-STRAND SINGLE MODE FIBER
CLARK CWF-D024SMRIOA (.680"OD)
CLARK X-FB1-STSM-12

(1) 12 PAIR AUDIO CABLE
CLARK 712DBR (.670"OD)
CLARK X-DT12-PANEL-1F (DT12 F, 12 F-12 M XLR PARALLEL)

(1) 3CH SMPTE STADIUM CABLE
CLARK HFC3DBR (.621"OD)
CLARK X-MPAS-I-3P-2TS (3-SMPTE, 2-TRIAX)
(2) KINGS 7702-4 TRIAX BULKHEAD MOUNT CONNECTOR

02 JE JBT222212-PC-S-L-H-S-3 (10RU)
SURFACE MOUNT WITH HANDLES

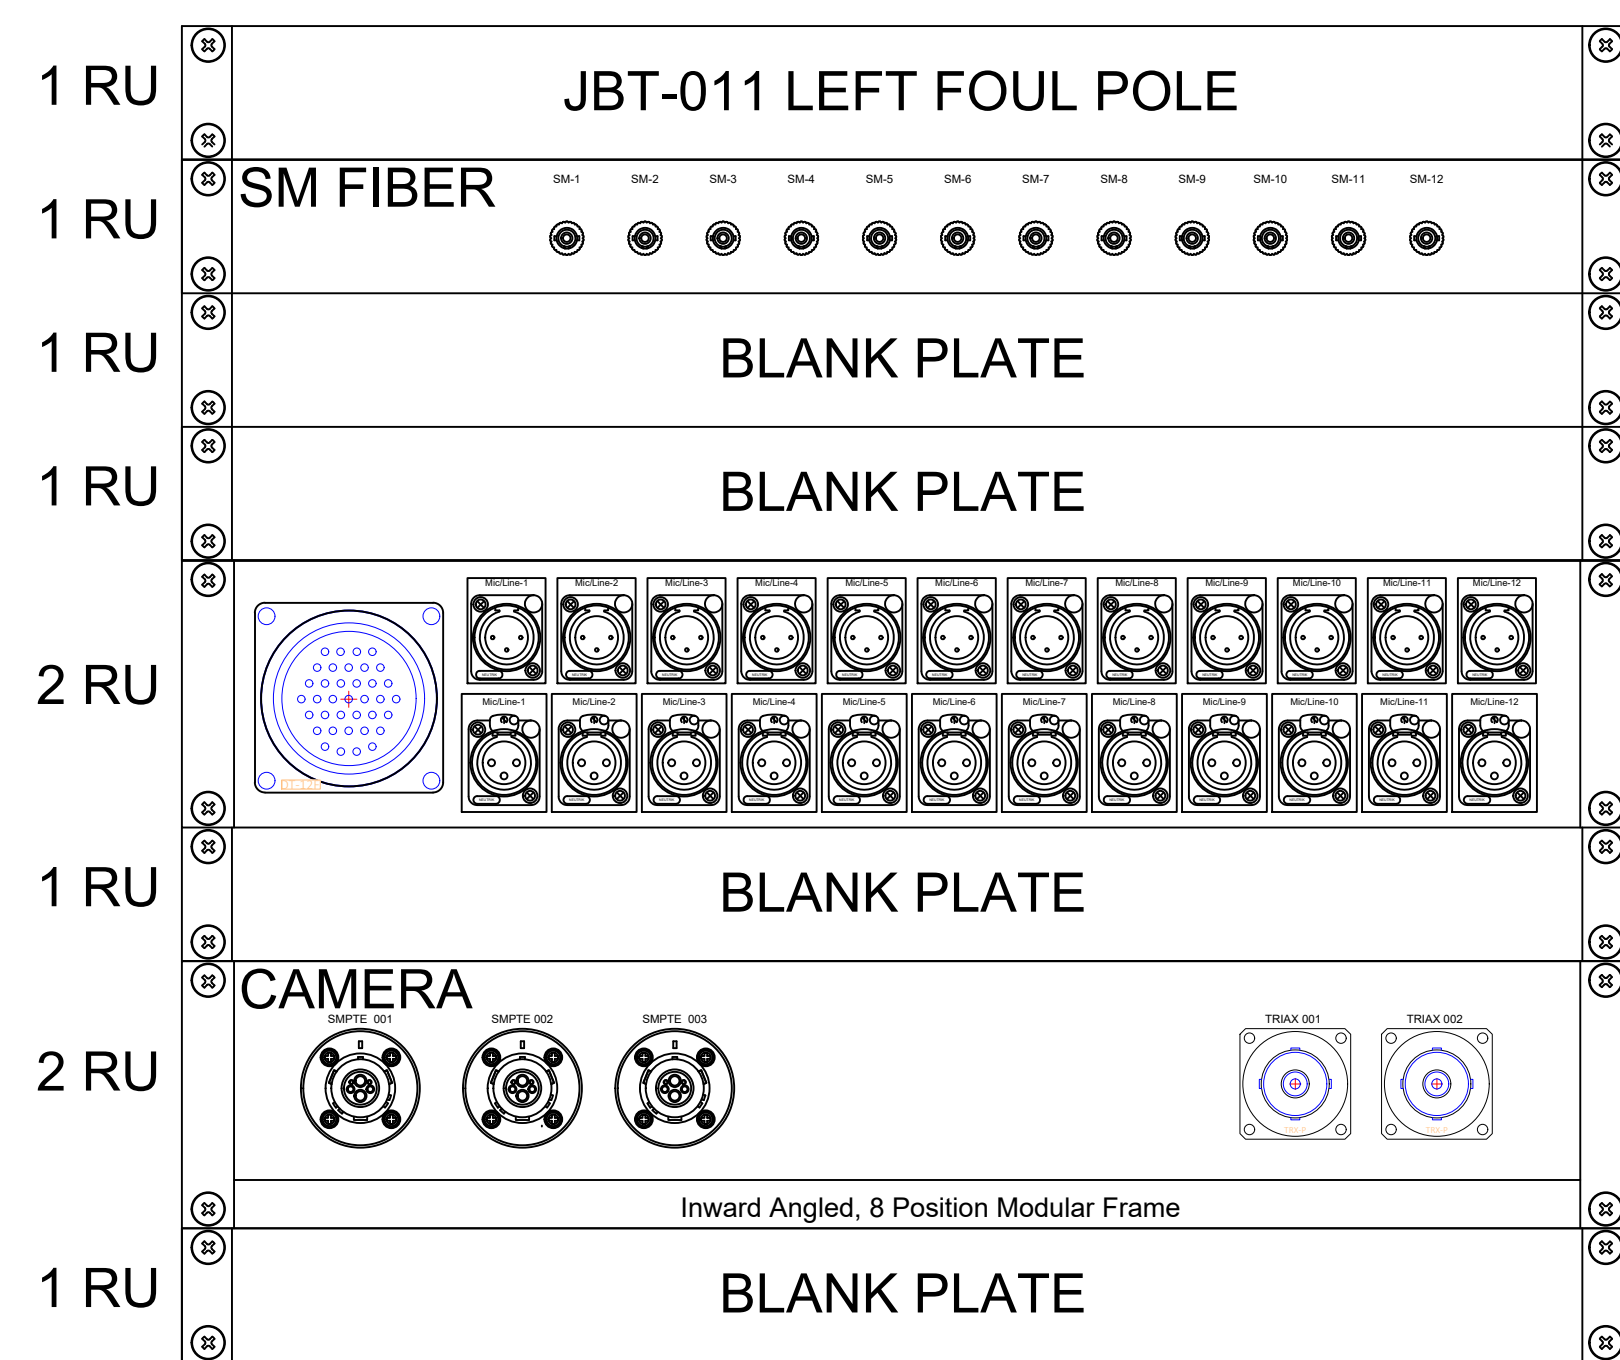


(1) 12-STRAND SINGLE MODE FIBER
CLARK CWF-D024SMRIOA (.680"OD)
CLARK X-FB1-STSM-12

(1) 12 PAIR AUDIO CABLE
CLARK 712DBR (.670"OD)
CLARK X-DT12-PANEL-1F (DT12 F, 12 F-12 M XLR PARALLEL)

(1) 3CH SMPTE STADIUM CABLE
CLARK HFC3DBR (.621"OD)
CLARK X-MPAS-I-3P-2TS (3-SMPTE, 2-TRIAX)
(2) KINGS 7702-4 TRIAX BULKHEAD MOUNT CONNECTOR

03 JE JBT222212-PC-S-L-H-S-3 (10RU)
SURFACE MOUNT WITH HANDLES

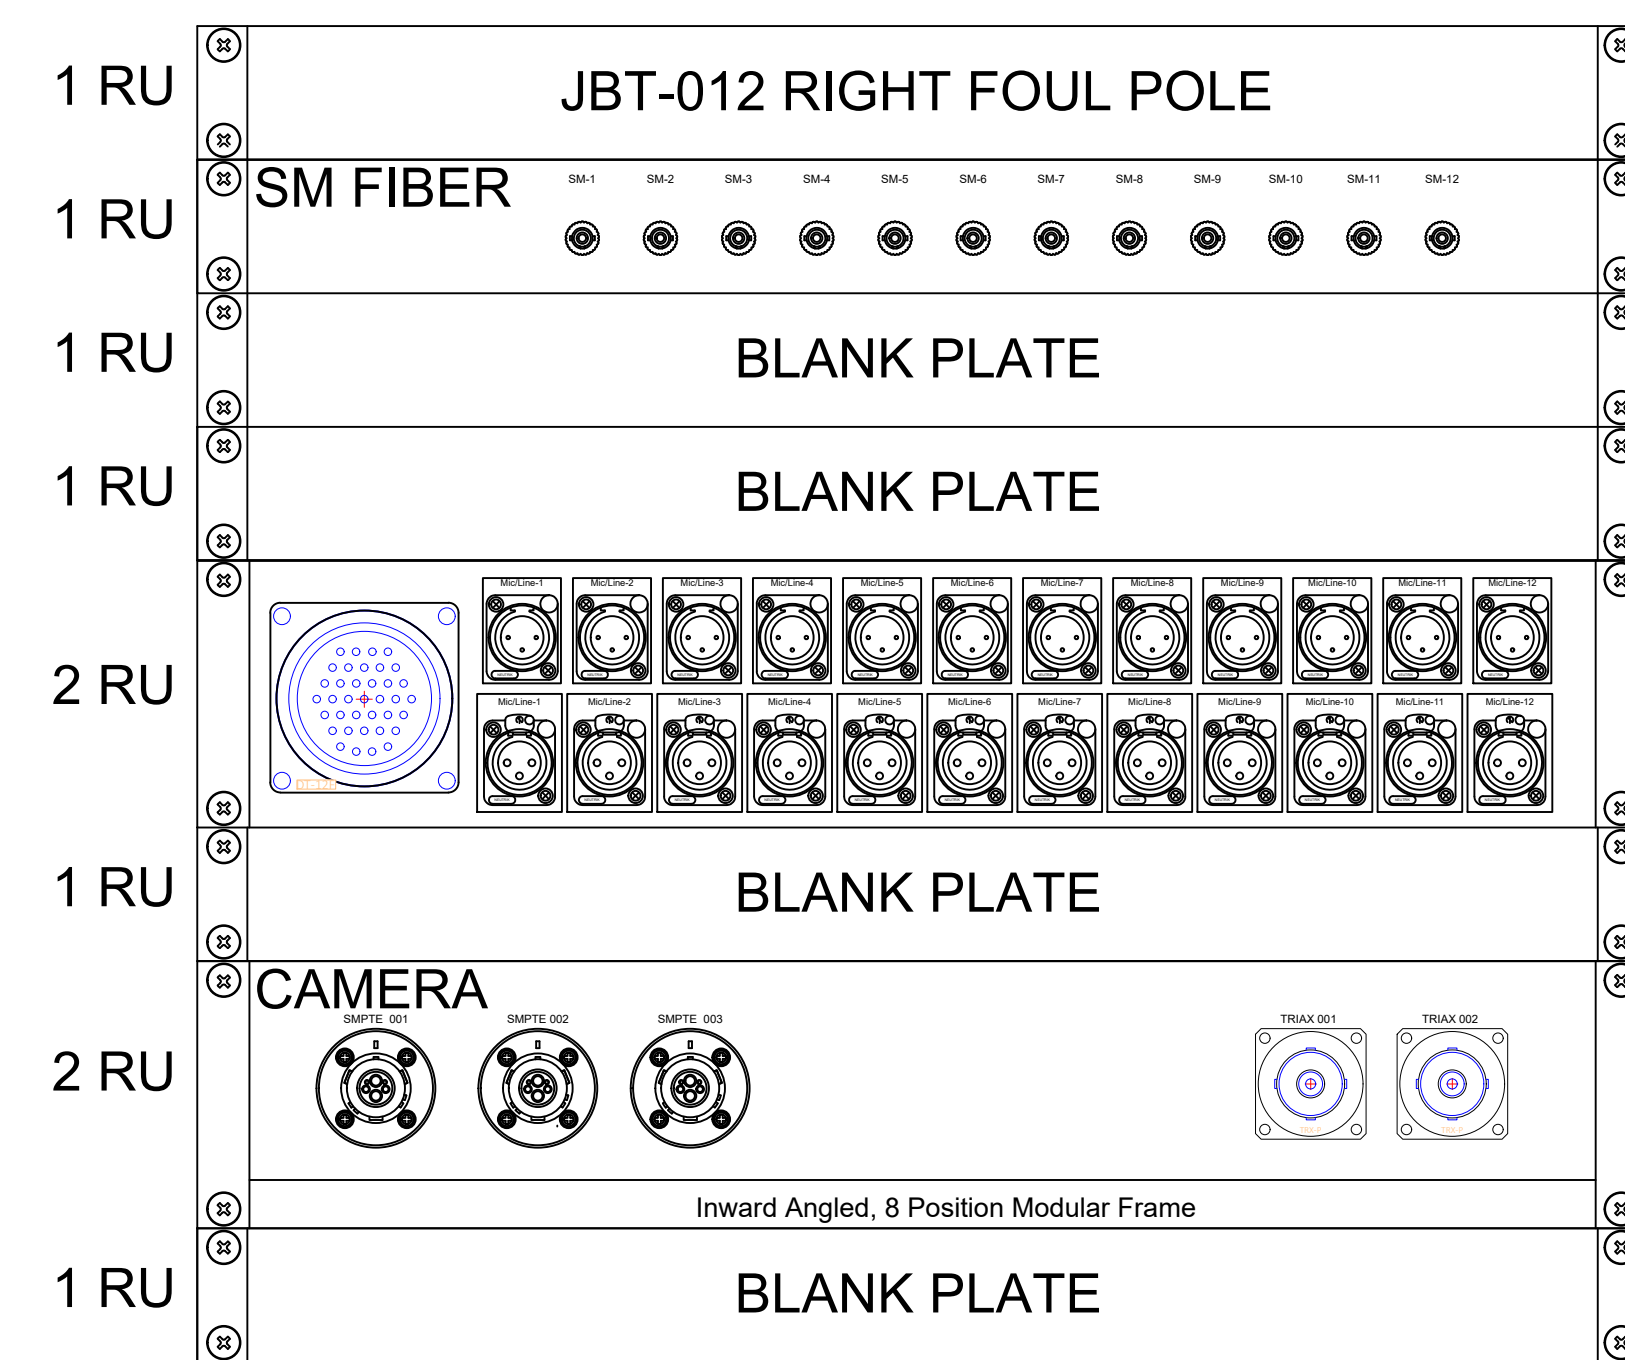

(1) 12-STRAND SINGLE MODE FIBER
CLARK CWF-D024SMRIOA (.680"OD)
CLARK X-FB1-STSM-12

(1) 12 PAIR AUDIO CABLE
CLARK 712DBR (.670"OD)
CLARK X-DT12-PANEL-1F (DT12 F, 12 F-12 M XLR PARALLEL)

(1) 3CH SMPTE STADIUM CABLE
CLARK HFC3DBR (.621"OD)
CLARK X-MPAS-I-3P-2TS (3-SMPTE, 2-TRIAX)
(2) KINGS 7702-4 TRIAX BULKHEAD MOUNT CONNECTOR

04 JE JBT222212-PC-S-L-H-S-3 (10RU)
SURFACE MOUNT WITH HANDLES

NO.	DATE	BY	REVISIONS

ANTHONY JAMES PARTNERS
3900 WESTERRE PARKWAY,
SUITE 300, RICHMOND VA 23233
804.727.0070

CONFIDENTIAL
THIS DOCUMENT CONTAINS PROPRIETARY INFORMATION, AND AS SUCH INFORMATION MAY NOT BE DISCLOSED TO OTHERS FOR ANY PURPOSE, NOR USED FOR MANUFACTURING PURPOSES WITHOUT WRITTEN PERMISSION FROM ANTHONY JAMES PARTNERS

PROJECT NAME: **AMERICAN FAMILY FIELD**
BROADCAST CABLING UPGRADE

SHEET TITLE: **JBT PLATE DETAIL 03**
BROADCAST CABLE

DATE: June 24, 2024

DRAWN BY: ALEVINE


ENGINEERED BY: ALEVINE

CHECKED BY: MMARTIN DATE: 06.24.24

PROJECT NO.: AFF24-1476

SHEET NO.:

BC4.04

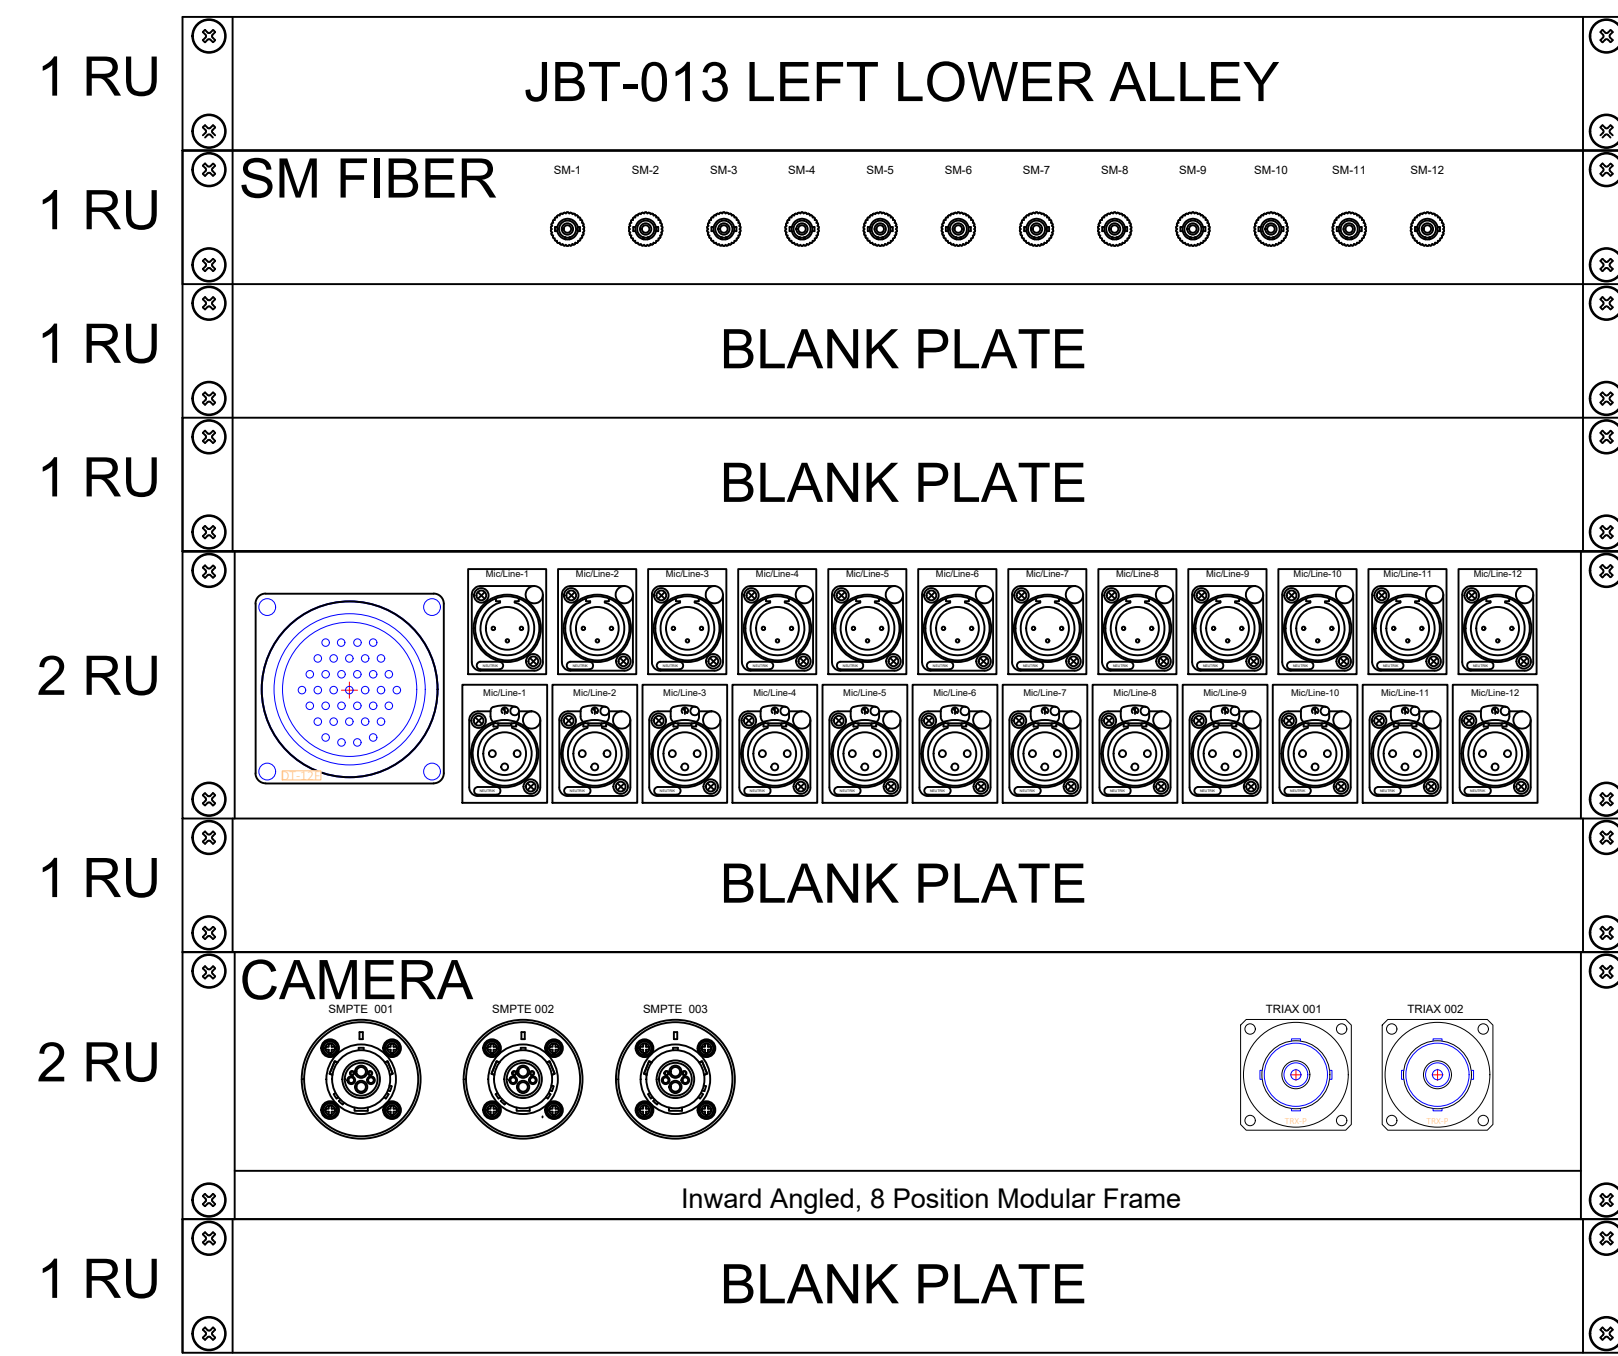


(1) 12-STRAND SINGLE MODE FIBER
CLARK CWF-D024SMR10A (.680"OD)
CLARK X-FB1-STSM-12

(1) 12 PAIR AUDIO CABLE
CLARK 712DBR (.670"OD)
CLARK X-DT12-PANEL-1F (DT12 F, 12 F-12 M XLR PARALLEL)

(1) 3CH SMPTE STADIUM CABLE
CLARK HFC3DBR (.621"OD)
CLARK X-MPAS-I-3P-2TS (3-SMPTE, 2-TRIAX)
(2) KINGS 7702-4 TRIAX BULKHEAD MOUNT CONNECTOR

01 JE JBT222212-PC-S-L-H-S-3 (10RU)
SURFACE MOUNT WITH HANDLES

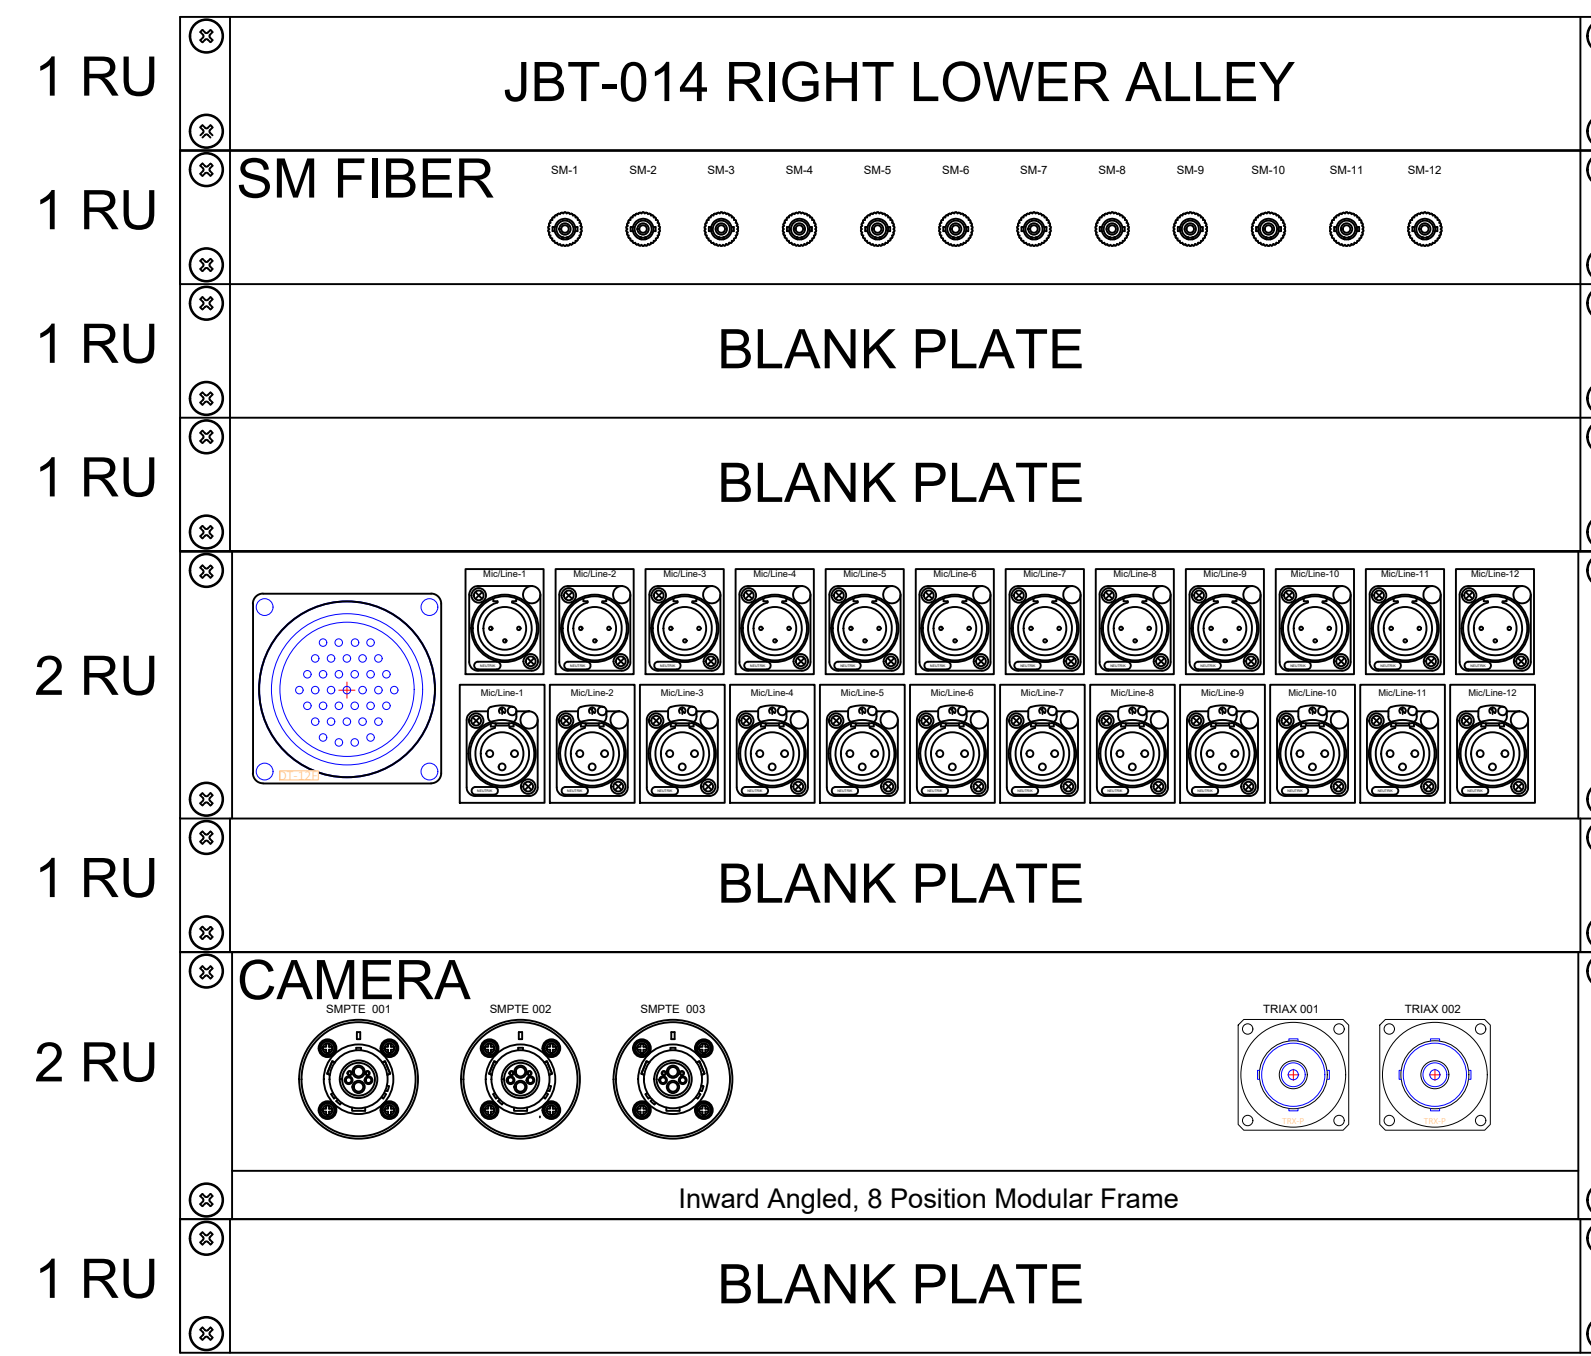


(1) 12-STRAND SINGLE MODE FIBER
CLARK CWF-D024SMR10A (.680"OD)
CLARK X-FB1-STSM-12

(1) 12 PAIR AUDIO CABLE
CLARK 712DBR (.670"OD)
CLARK X-DT12-PANEL-1F (DT12 F, 12 F-12 M XLR PARALLEL)

(1) 3CH SMPTE STADIUM CABLE
CLARK HFC3DBR (.621"OD)
CLARK X-MPAS-I-3P-2TS (3-SMPTE, 2-TRIAX)
(2) KINGS 7702-4 TRIAX BULKHEAD MOUNT CONNECTOR

02 JE JBT222212-PC-S-L-H-S-3 (10RU)
SURFACE MOUNT WITH HANDLES

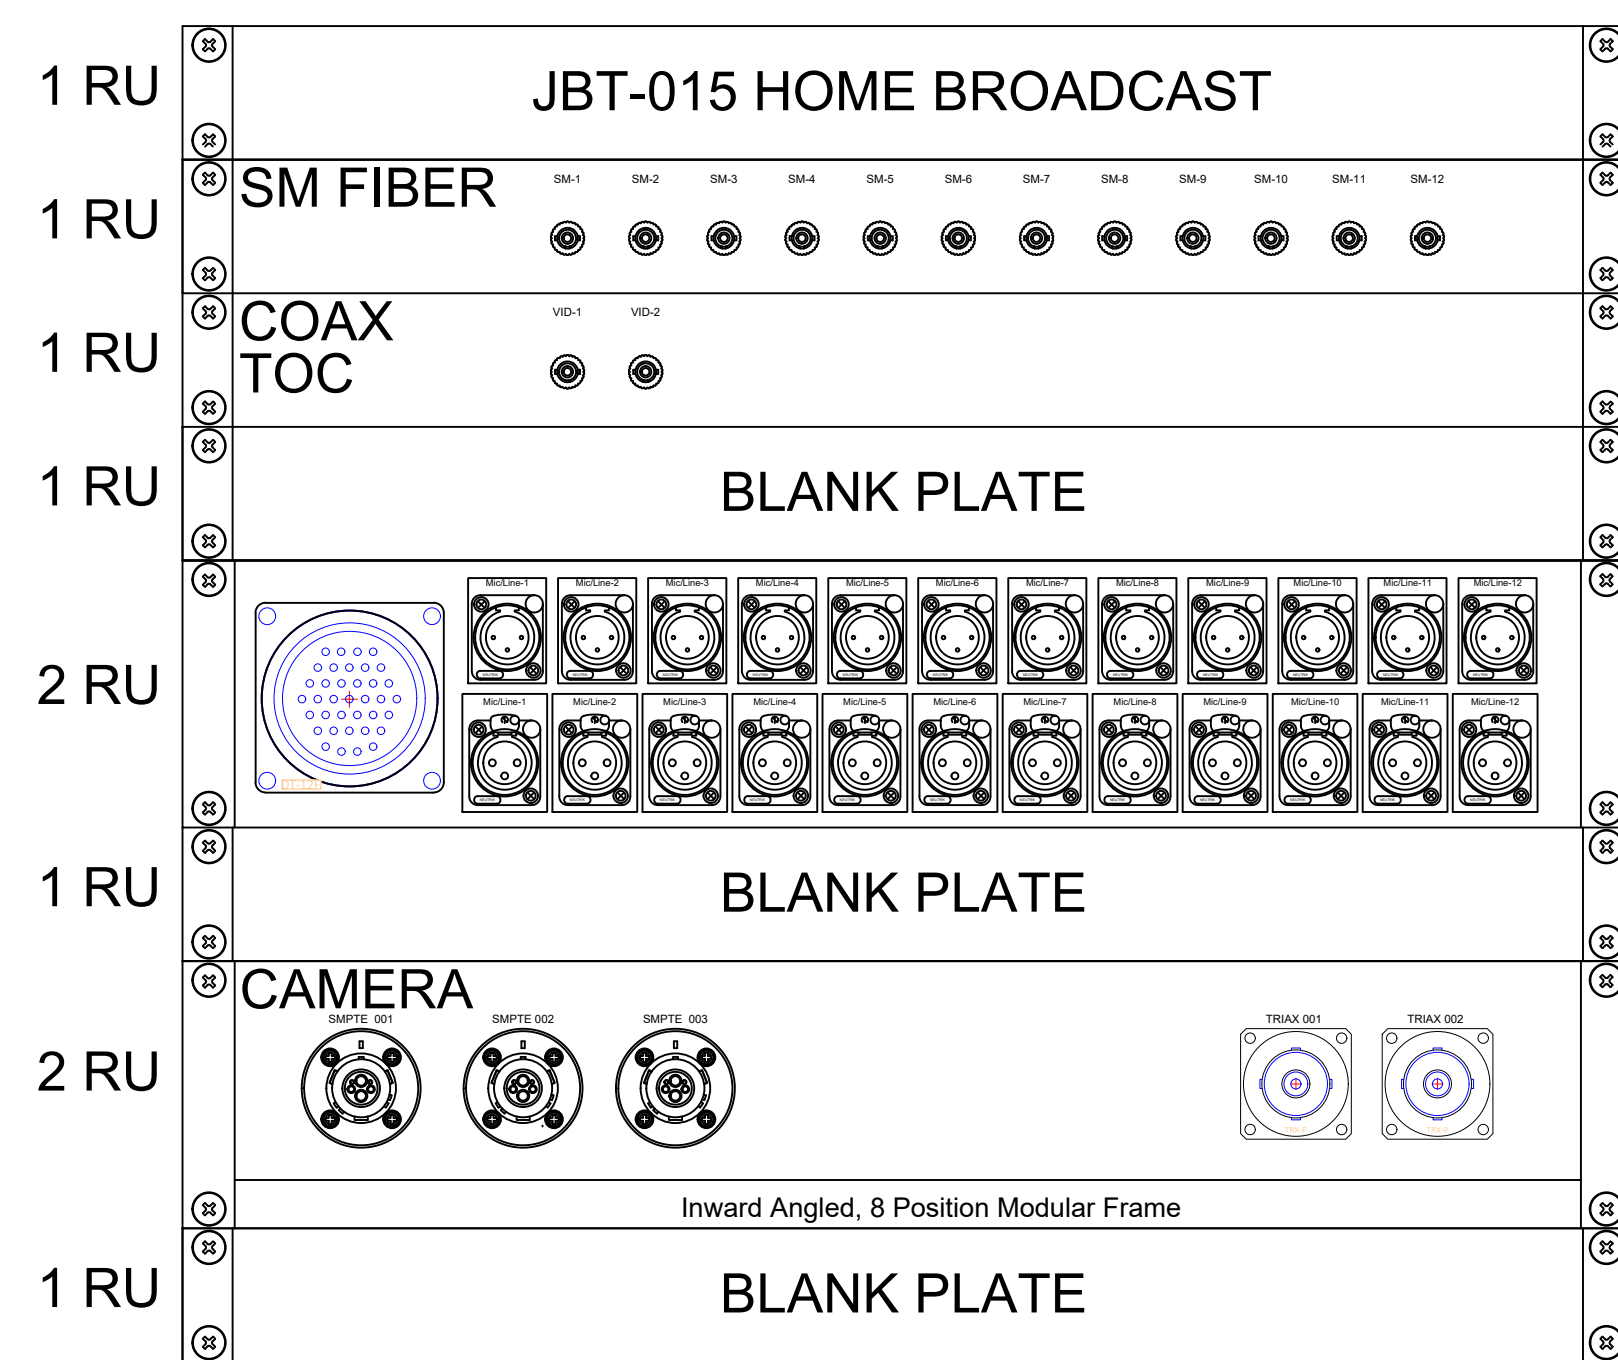


(1) 12-STRAND SINGLE MODE FIBER
CLARK CWF-D024SMR10A (.680"OD)
CLARK X-FB1-STSM-12

CLARK CD7506F-0
CABLE TO RUN TO TOC AND TERMINATE IN ROUTER PATCH

(1) 12 PAIR AUDIO CABLE
CLARK 712DBR (.670"OD)
CLARK X-DT12-PANEL-1F (DT12 F, 12 F-12 M XLR PARALLEL)

(1) 3CH SMPTE STADIUM CABLE
CLARK HFC3DBR (.621"OD)
CLARK X-MPAS-I-3P-2TS (3-SMPTE, 2-TRIAX)
(2) KINGS 7702-4 TRIAX BULKHEAD MOUNT CONNECTOR

03 JE JBT222212-PC-S-L-H-S-3 (10RU)
SURFACE MOUNT WITH HANDLES

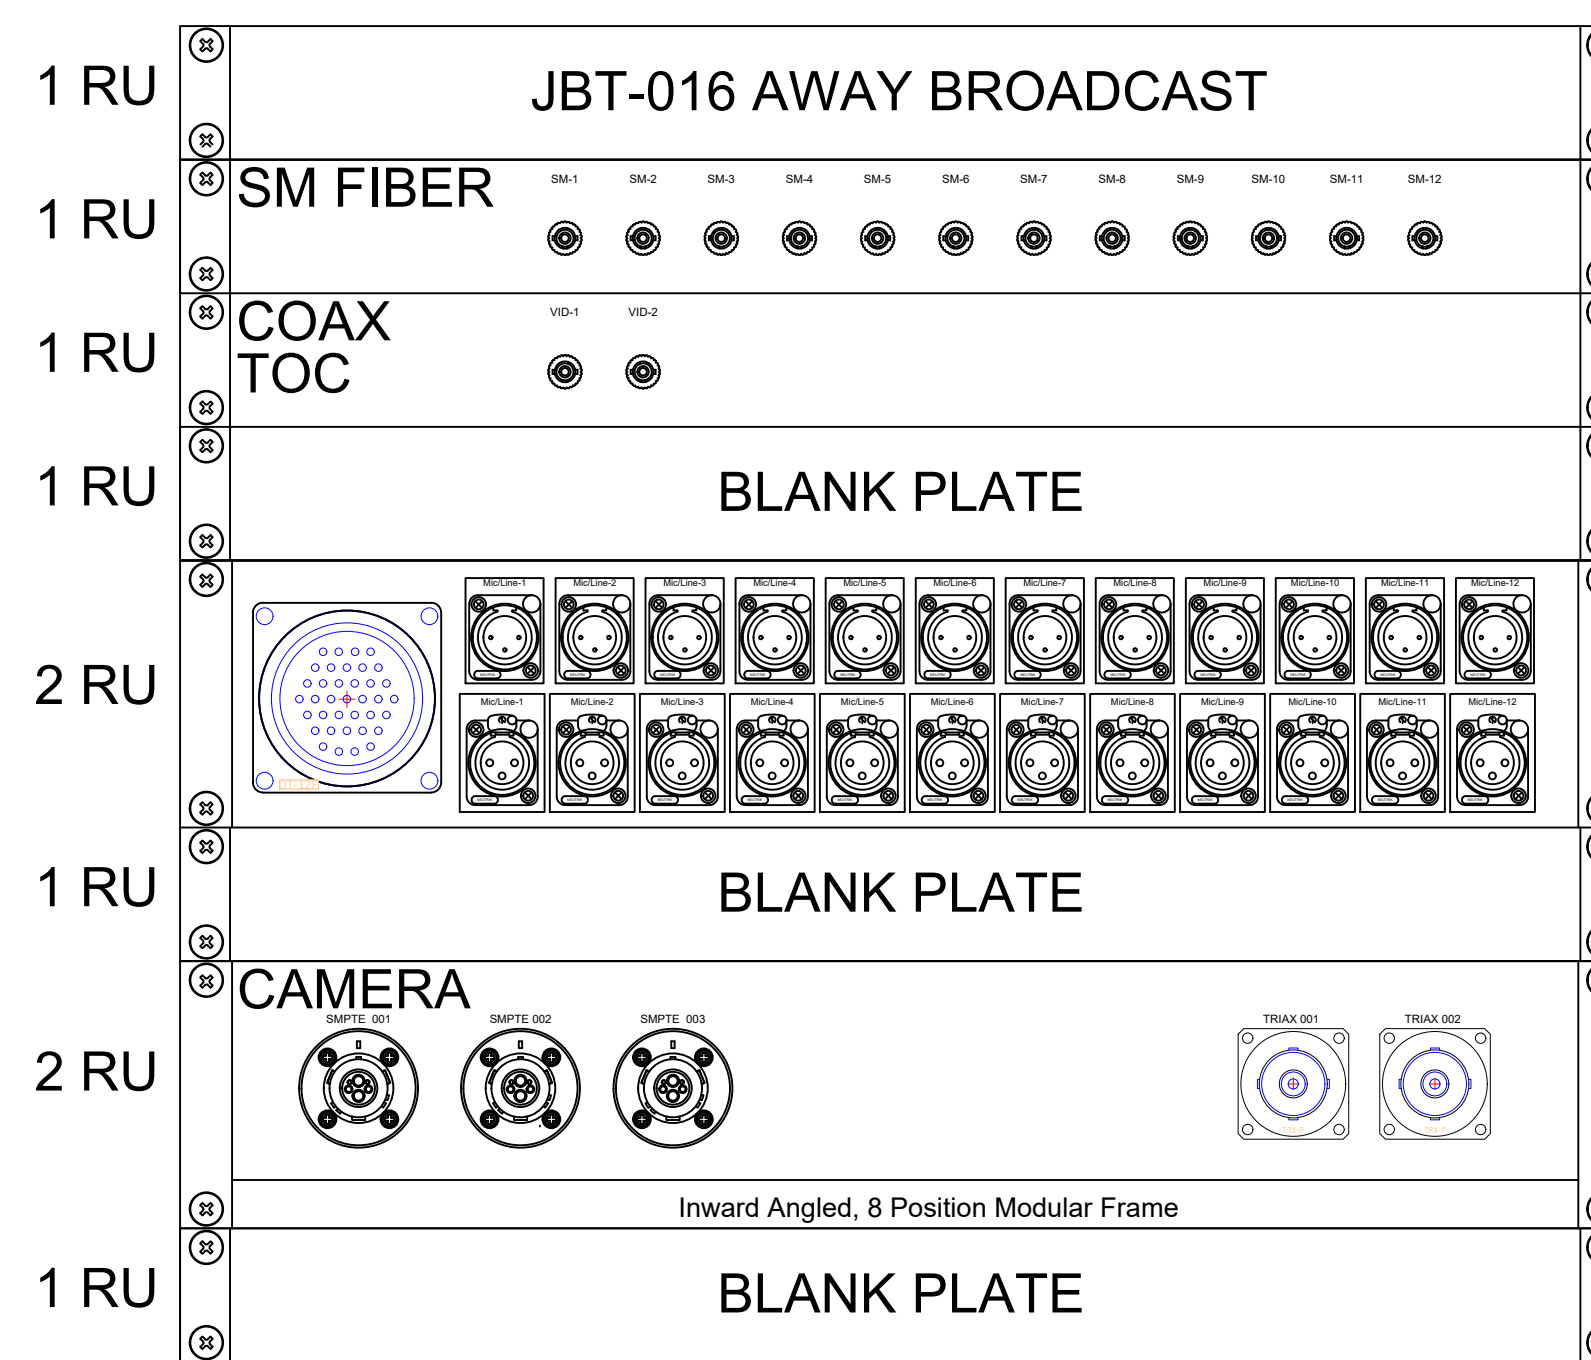

(1) 12-STRAND SINGLE MODE FIBER
CLARK CWF-D024SMR10A (.680"OD)
CLARK X-FB1-STSM-12

CLARK CD7506F-0
CABLE TO RUN TO TOC AND TERMINATE IN ROUTER PATCH

(1) 12 PAIR AUDIO CABLE
CLARK 712DBR (.670"OD)
CLARK X-DT12-PANEL-1F (DT12 F, 12 F-12 M XLR PARALLEL)

(1) 3CH SMPTE STADIUM CABLE
CLARK HFC3DBR (.621"OD)
CLARK X-MPAS-I-3P-2TS (3-SMPTE, 2-TRIAX)
(2) KINGS 7702-4 TRIAX BULKHEAD MOUNT CONNECTOR


04 JE JBT222212-PC-S-L-H-S-3 (10RU)
SURFACE MOUNT WITH HANDLES

NO.	DATE	BY	REVISIONS
1	7.25.24	Michael Martin	ADDENDUM 1

ANTHONY JAMES PARTNERS
3900 WESTERRE PARKWAY,
SUITE 300, RICHMOND VA 23233
804.727.0070

CONFIDENTIAL
THIS DOCUMENT CONTAINS PROPRIETARY INFORMATION, AND AS SUCH INFORMATION MAY NOT BE DISCLOSED TO OTHERS FOR ANY PURPOSE, NOR USED FOR MANUFACTURING PURPOSES WITHOUT WRITTEN PERMISSION FROM ANTHONY JAMES PARTNERS

PROJECT NAME:	AMERICAN FAMILY FIELD BROADCAST CABLING UPGRADE
SHEET TITLE:	JBT PLATE DETAIL 04 BROADCAST CABLE
DATE	June 24, 2024
DRAWN BY	ALEVINE
ENGINEERED BY	ALEVINE
CHECKED BY	MMARTIN
DATE	06.24.24
PROJECT NO.	AFF24-1476
SHEET NO.	BC4.05

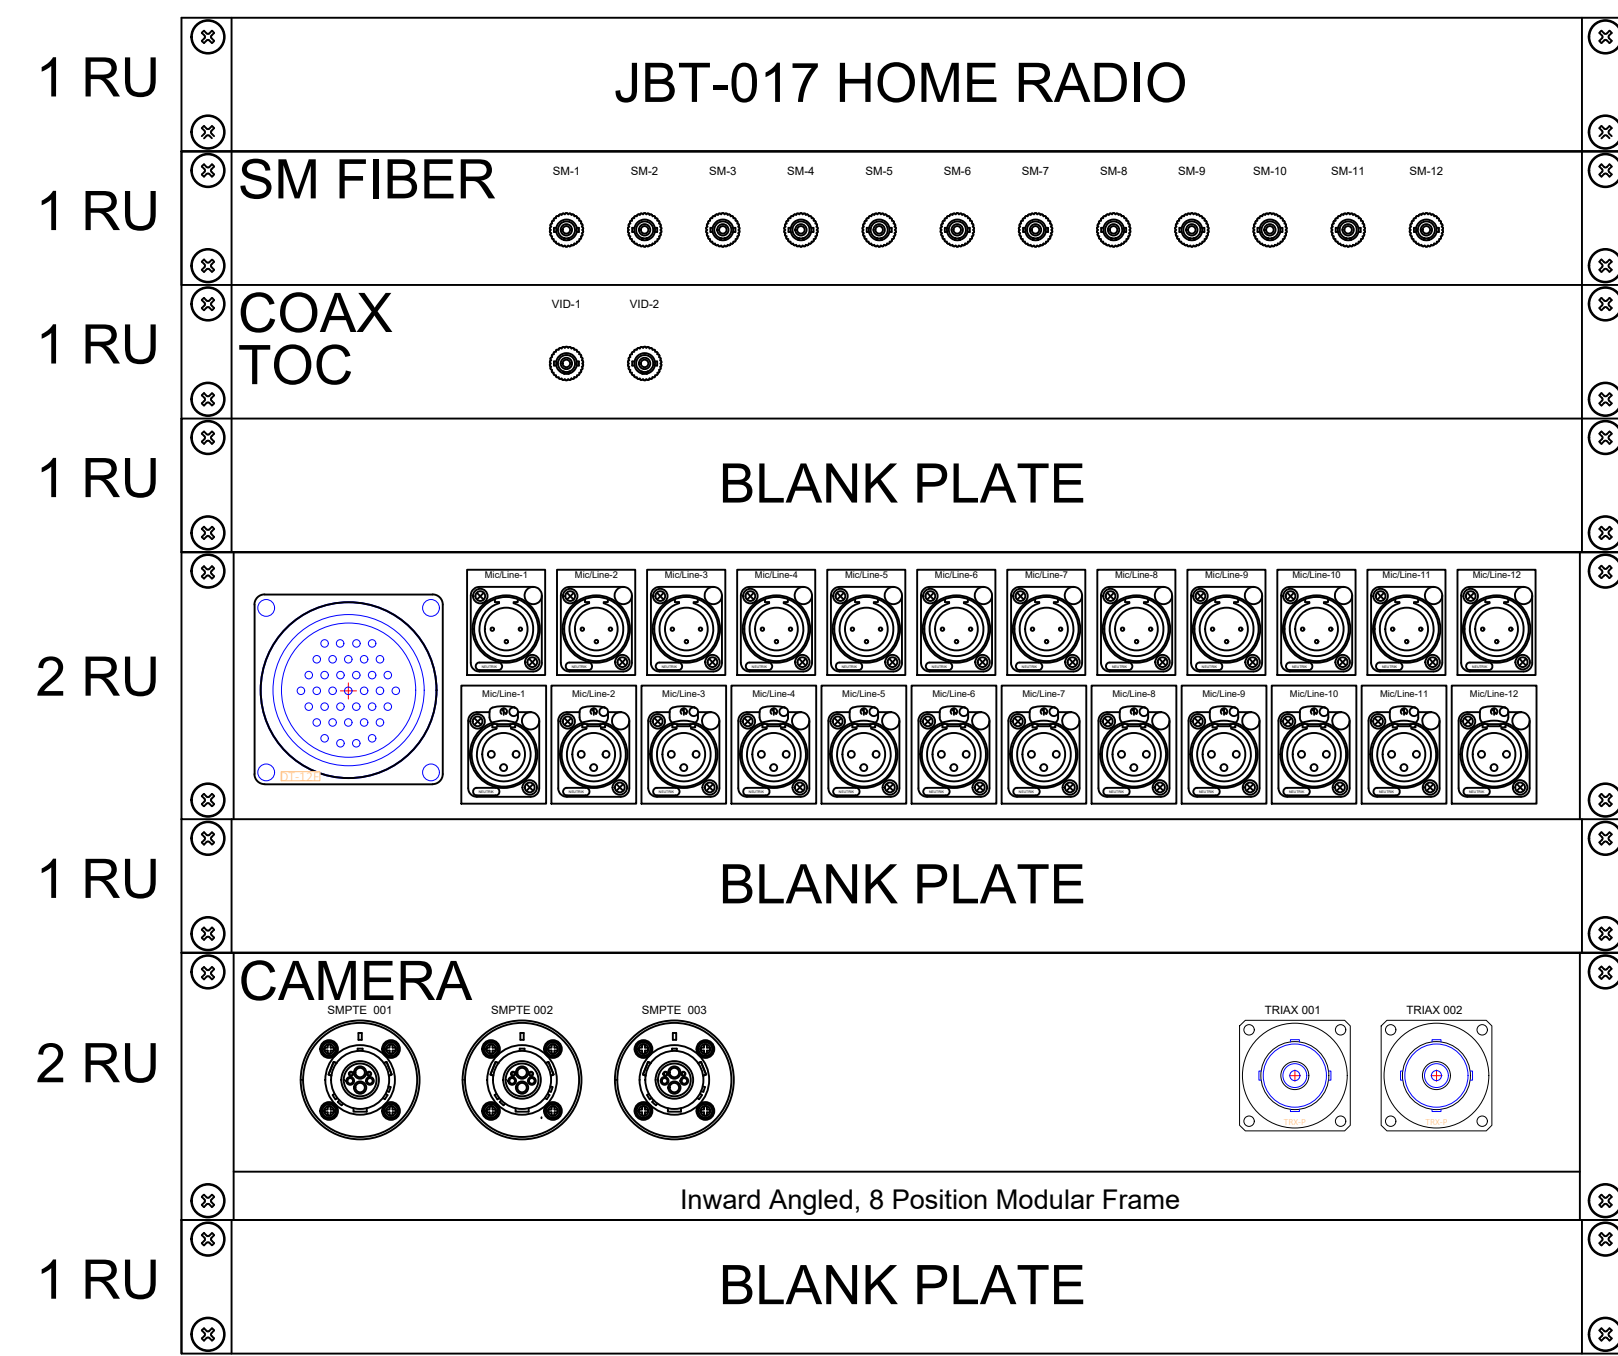


(1) 12-STRAND SINGLE MODE FIBER
CLARK CWF-D024SMRIOA (.680"OD)
CLARK X-FB1-STSM-12

CLARK CD7506F-0
CABLE TO RUN TO TOC AND TERMINATE IN ROUTER PATCH

(1) 12 PAIR AUDIO CABLE
CLARK 712DBR (.670"OD)
CLARK X-DT12-PANEL-1F (DT12 F, 12 F-12 M XLR PARALLEL)

(1) 3CH SMPTE STADIUM CABLE
CLARK HFC3DBR (.621"OD)
CLARK X-MPAS-1-3P-2TS (3-SMPTE, 2-TRIAH)
(2) KINGS 7702-4 TRIAX BULKHEAD MOUNT CONNECTOR

01 JE JBT222212-PC-S-L-H-S-3 (10RU)
SURFACE MOUNT WITH HANDLES

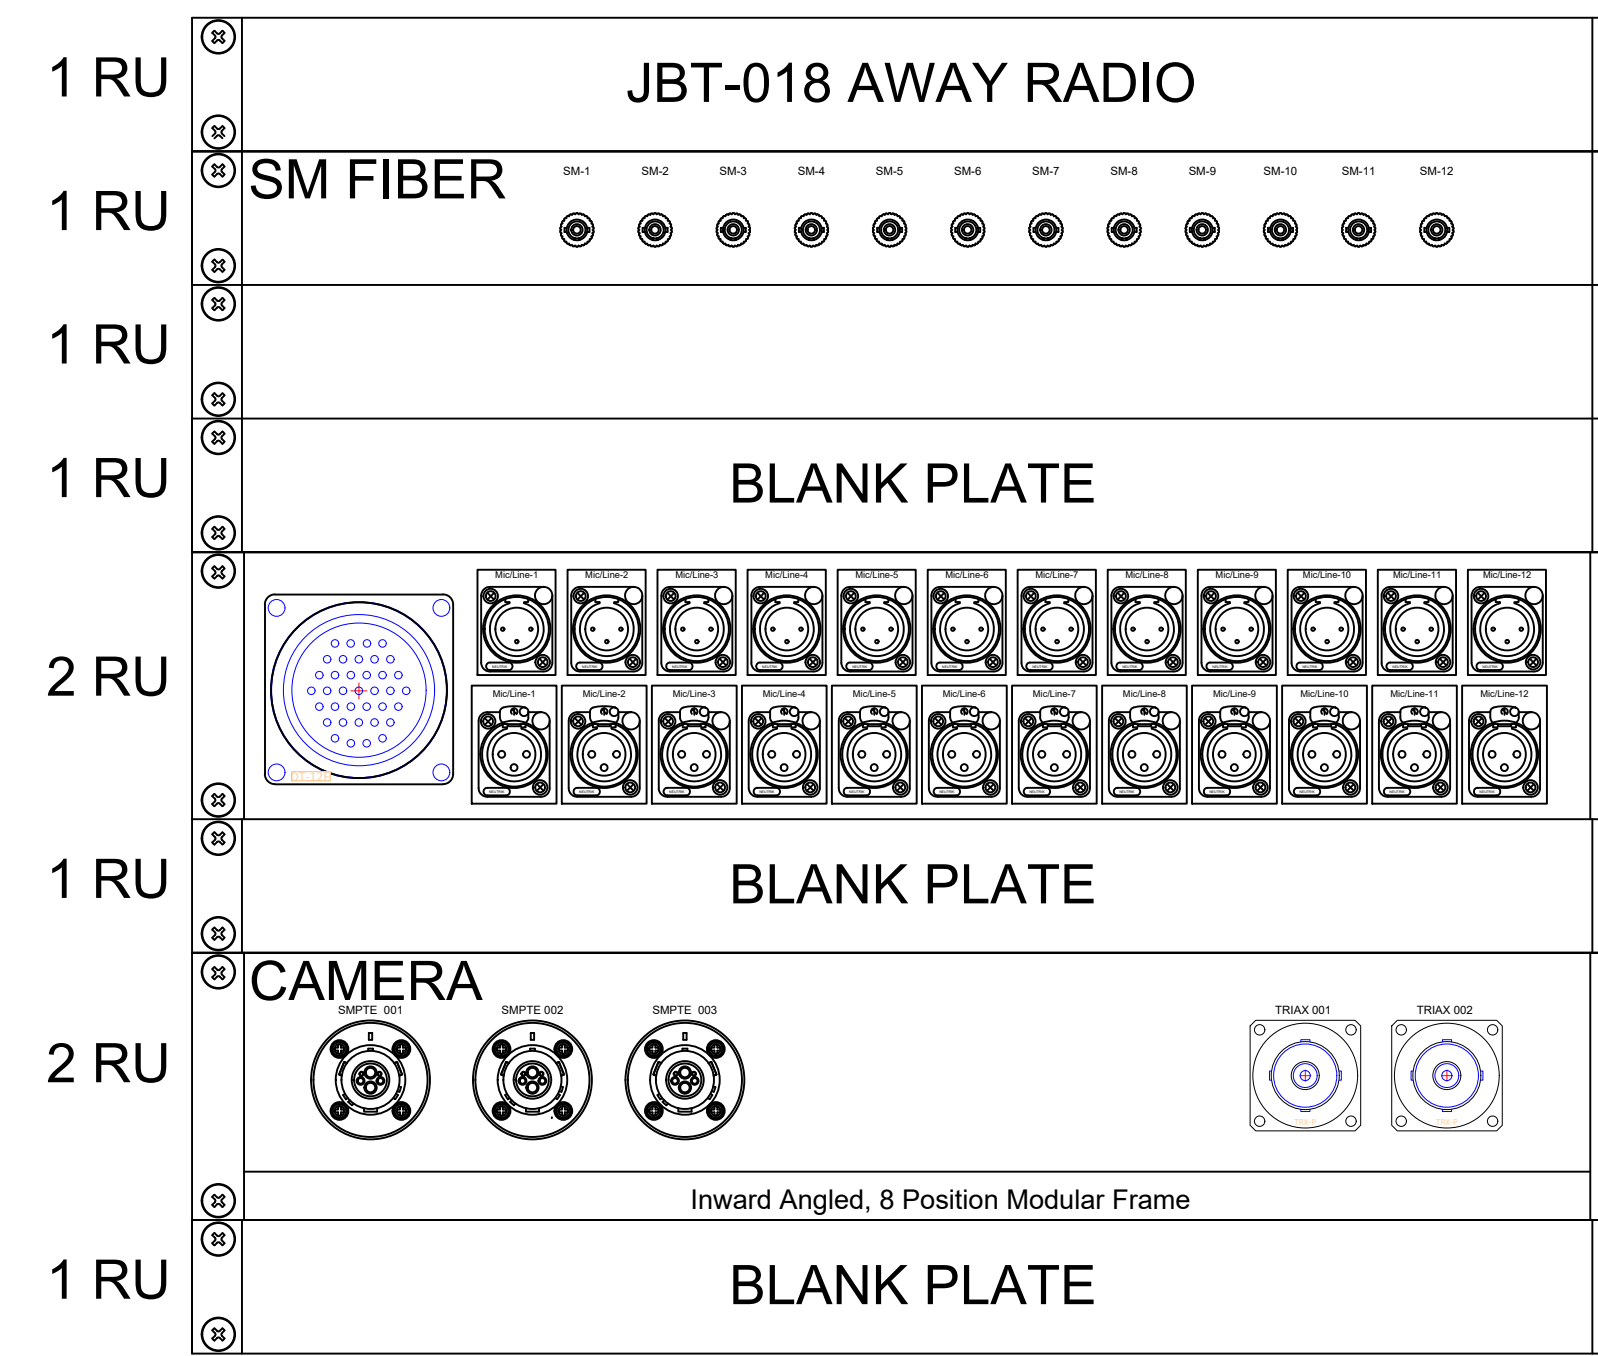


(1) 12-STRAND SINGLE MODE FIBER
CLARK CWF-D024SMRIOA (.680"OD)
CLARK X-FB1-STSM-12

(1) 12 PAIR AUDIO CABLE
CLARK 712DBR (.670"OD)
CLARK X-DT12-PANEL-1F (DT12 F, 12 F-12 M XLR PARALLEL)

(1) 3CH SMPTE STADIUM CABLE
CLARK HFC3DBR (.621"OD)
CLARK X-MPAS-1-3P-2TS (3-SMPTE, 2-TRIAH)
(2) KINGS 7702-4 TRIAX BULKHEAD MOUNT CONNECTOR

02 JE JBT222212-PC-S-L-H-S-3 (10RU)
SURFACE MOUNT WITH HANDLES

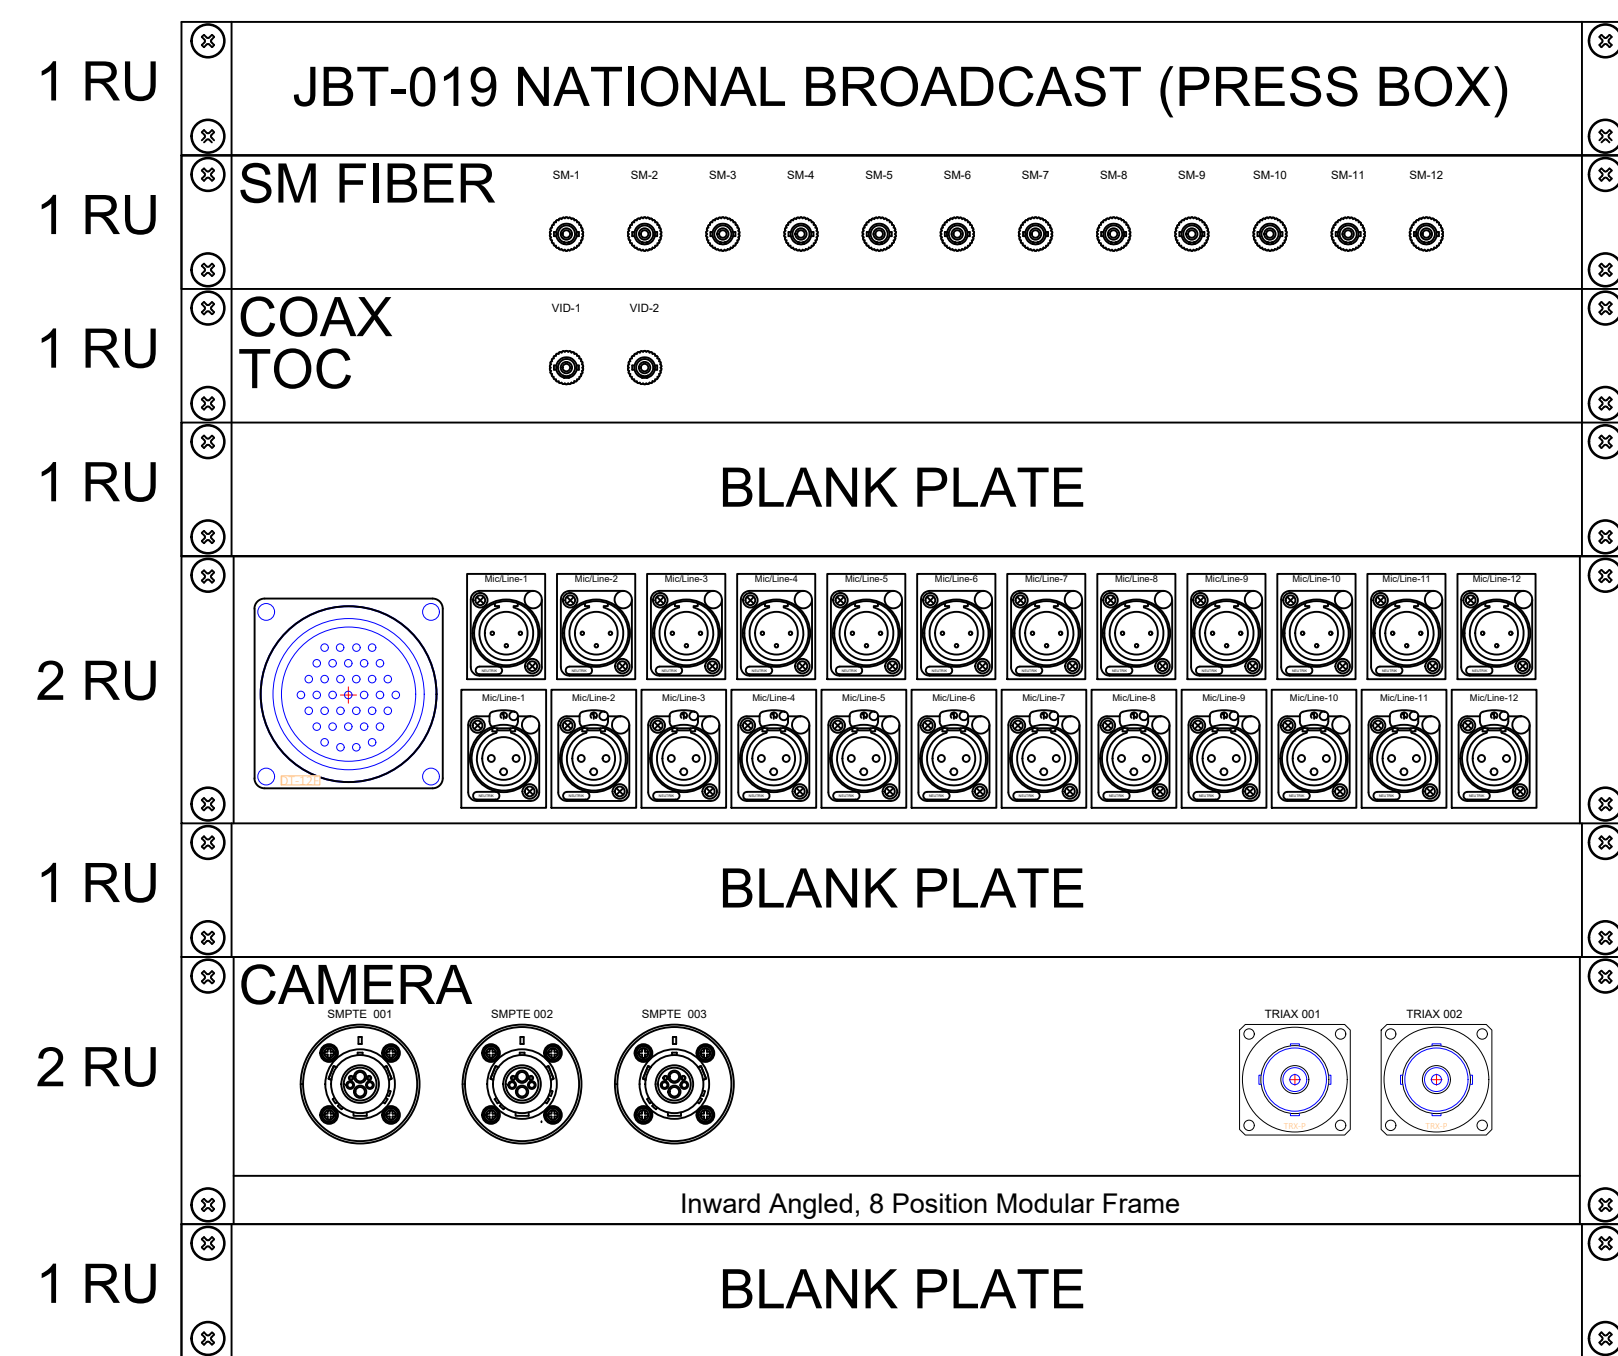


(1) 12-STRAND SINGLE MODE FIBER
CLARK CWF-D024SMRIOA (.680"OD)
CLARK X-FB1-STSM-12

CLARK CD7506F-0
CABLE TO RUN TO TOC AND TERMINATE IN ROUTER PATCH

(1) 12 PAIR AUDIO CABLE
CLARK 712DBR (.670"OD)
CLARK X-DT12-PANEL-1F (DT12 F, 12 F-12 M XLR PARALLEL)

(1) 3CH SMPTE STADIUM CABLE
CLARK HFC3DBR (.621"OD)
CLARK X-MPAS-1-3P-2TS (3-SMPTE, 2-TRIAH)
(2) KINGS 7702-4 TRIAX BULKHEAD MOUNT CONNECTOR

03 JE JBT222212-PC-S-L-H-S-3 (10RU)
SURFACE MOUNT WITH HANDLES

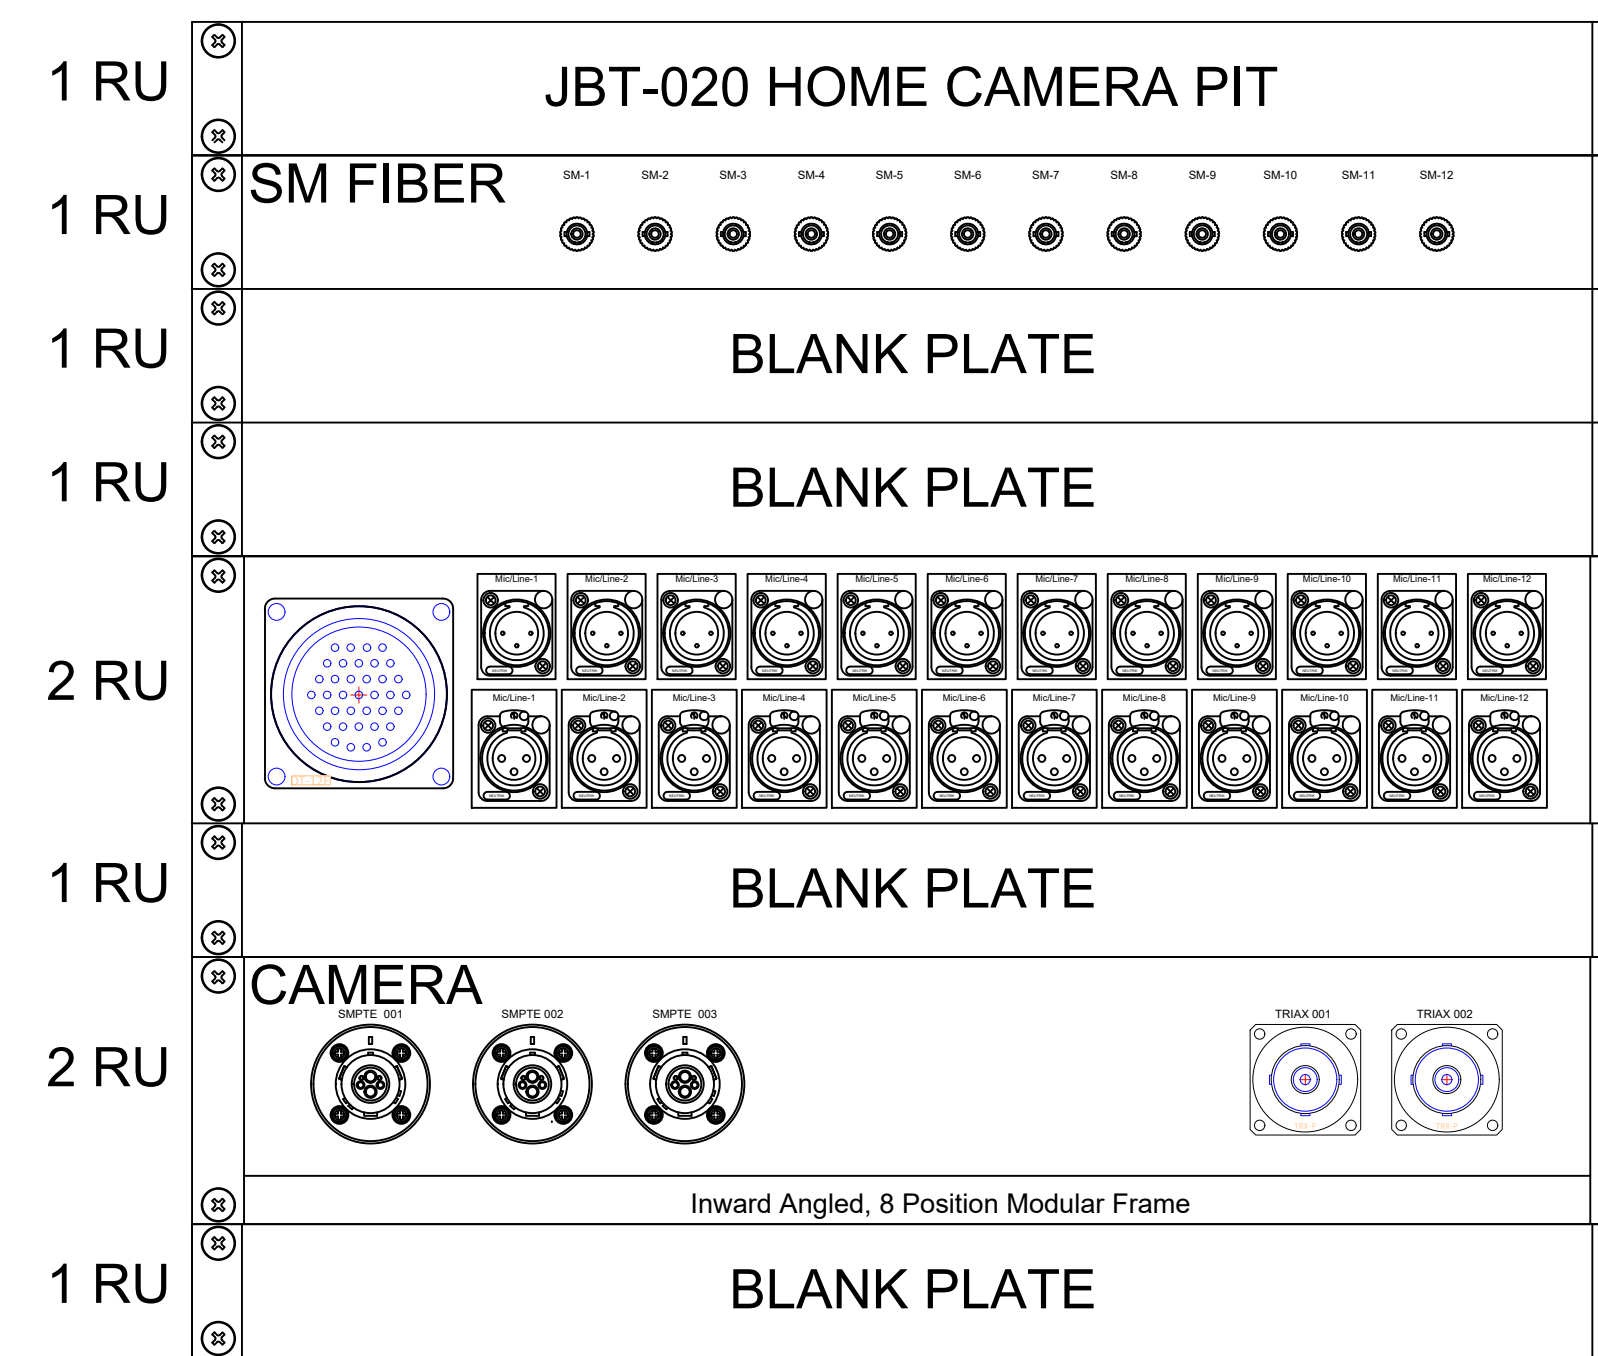

(1) 12-STRAND SINGLE MODE FIBER
CLARK CWF-D024SMRIOA (.680"OD)
CLARK X-FB1-STSM-12

(1) 12 PAIR AUDIO CABLE
CLARK 712DBR (.670"OD)
CLARK X-DT12-PANEL-1F (DT12 F, 12 F-12 M XLR PARALLEL)

(1) 3CH SMPTE STADIUM CABLE
CLARK HFC3DBR (.621"OD)
CLARK X-MPAS-1-3P-2TS (3-SMPTE, 2-TRIAH)
(2) KINGS 7702-4 TRIAX BULKHEAD MOUNT CONNECTOR

04 JE JBT222212-PC-S-L-H-S-3 (10RU)
SURFACE MOUNT WITH HANDLES

NO.	DATE	BY	REVISIONS
1	7.25.24	Michael Martin	ADDENDUM 1

ANTHONY JAMES PARTNERS
3900 WESTERRE PARKWAY,
SUITE 300, RICHMOND VA 23233
804.727.0070

CONFIDENTIAL
THIS DOCUMENT CONTAINS PROPRIETARY INFORMATION, AND AS SUCH INFORMATION MAY NOT BE DISCLOSED TO OTHERS FOR ANY PURPOSE, NOR USED FOR MANUFACTURING PURPOSES WITHOUT WRITTEN PERMISSION FROM ANTHONY JAMES PARTNERS

PROJECT NAME: **AMERICAN FAMILY FIELD**
BROADCAST CABLING UPGRADE

SHEET TITLE: **JBT PLATE DETAIL 05**
BROADCAST CABLE

DATE: June 24, 2024

DRAWN BY: ALEVINE


ENGINEERED BY: ALEVINE

CHECKED BY: MMARTIN DATE: 06.24.24

PROJECT NO.: AFF24-1476

SHEET NO.:

BC.06

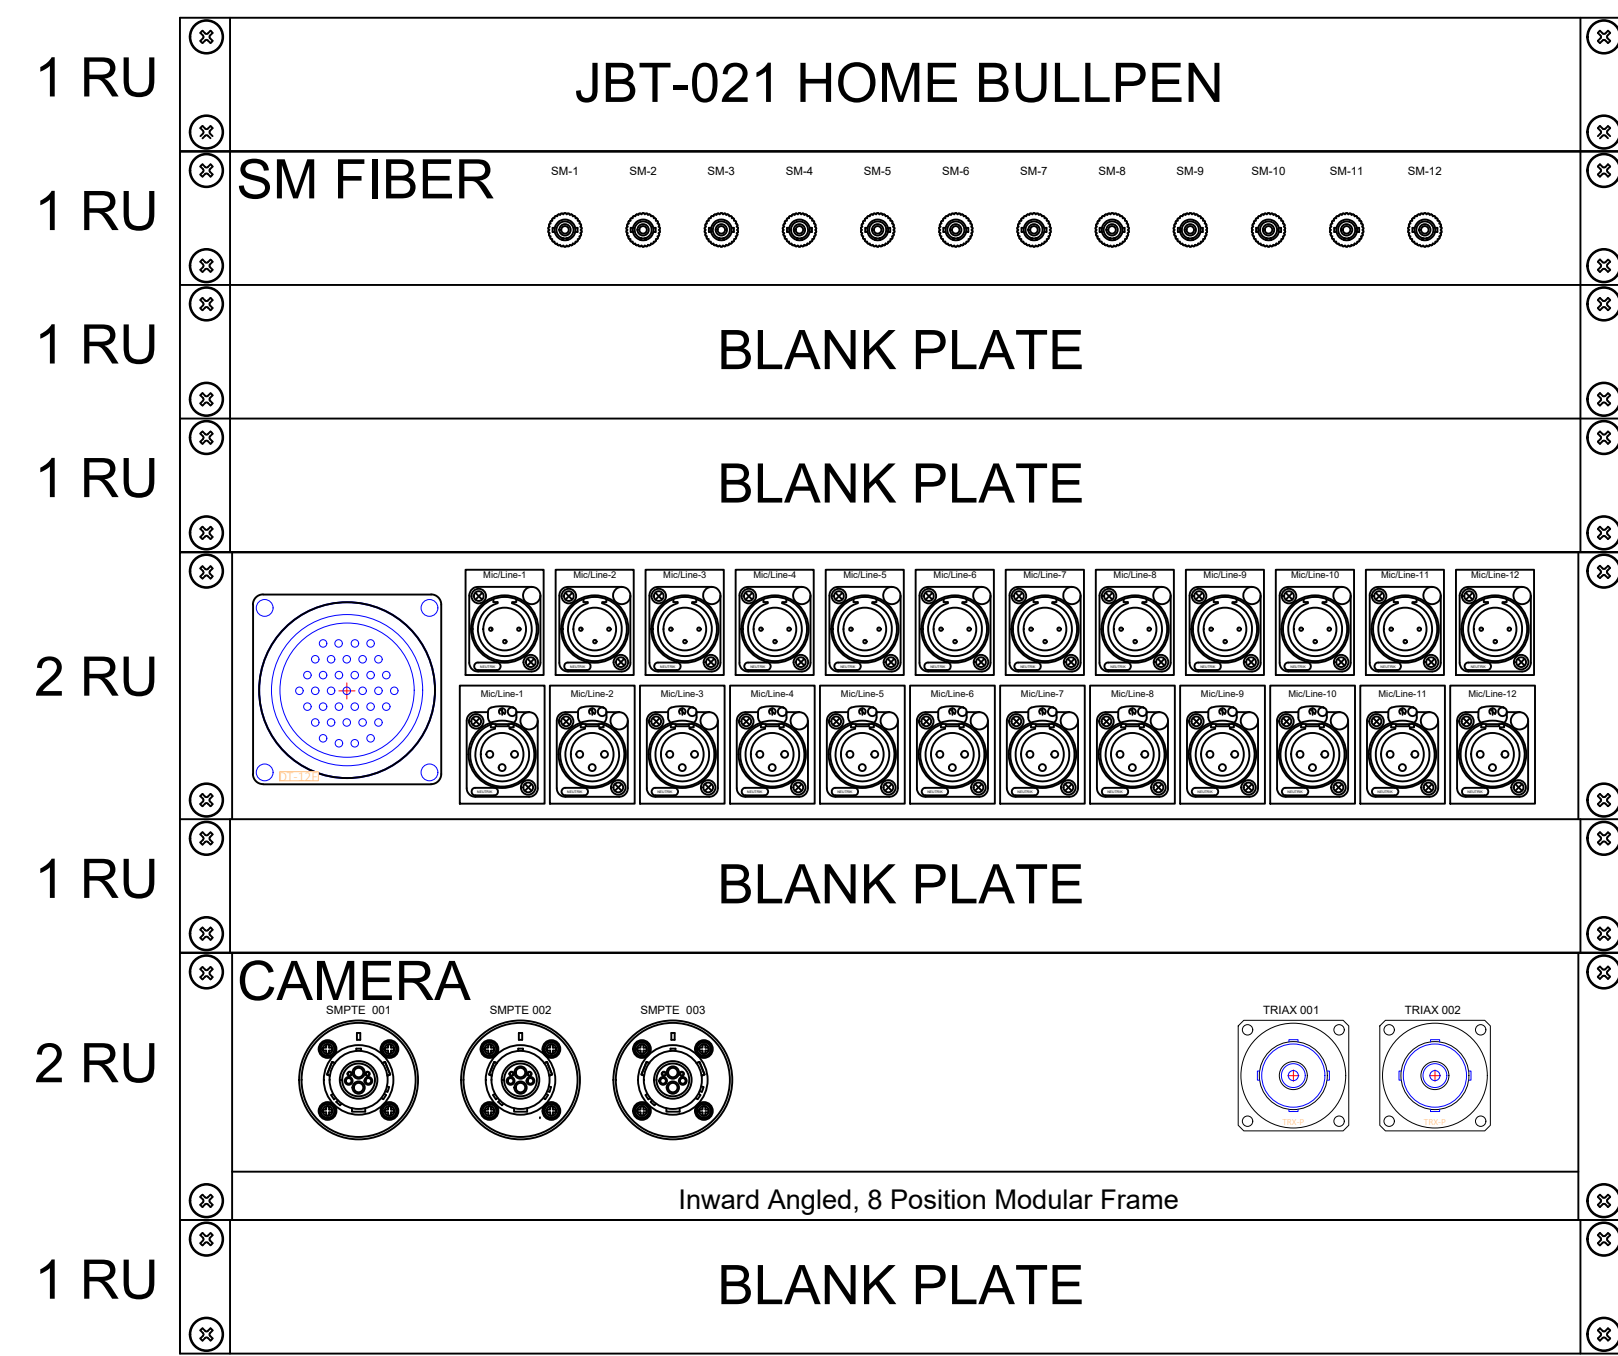


(1) 12-STRAND SINGLE MODE FIBER
CLARK CWF-D024SMR10A (.680"OD)
CLARK X-FB1-STSM-12

(1) 12 PAIR AUDIO CABLE
CLARK 712DBR (.670"OD)
CLARK X-DT12-PANEL-1F (DT12 F, 12 F-12 M XLR PARALLEL)

(1) 3CH SMPTE STADIUM CABLE
CLARK HFC3DBR (.621"OD)
CLARK X-MPAS-I-3P-2TS (3-SMPTE, 2-TRIAX)
(2) KINGS 7702-4 TRIAX BULKHEAD MOUNT CONNECTOR

01 JE JBT222212-PC-S-L-H-S-3 (10RU)
SURFACE MOUNT WITH HANDLES

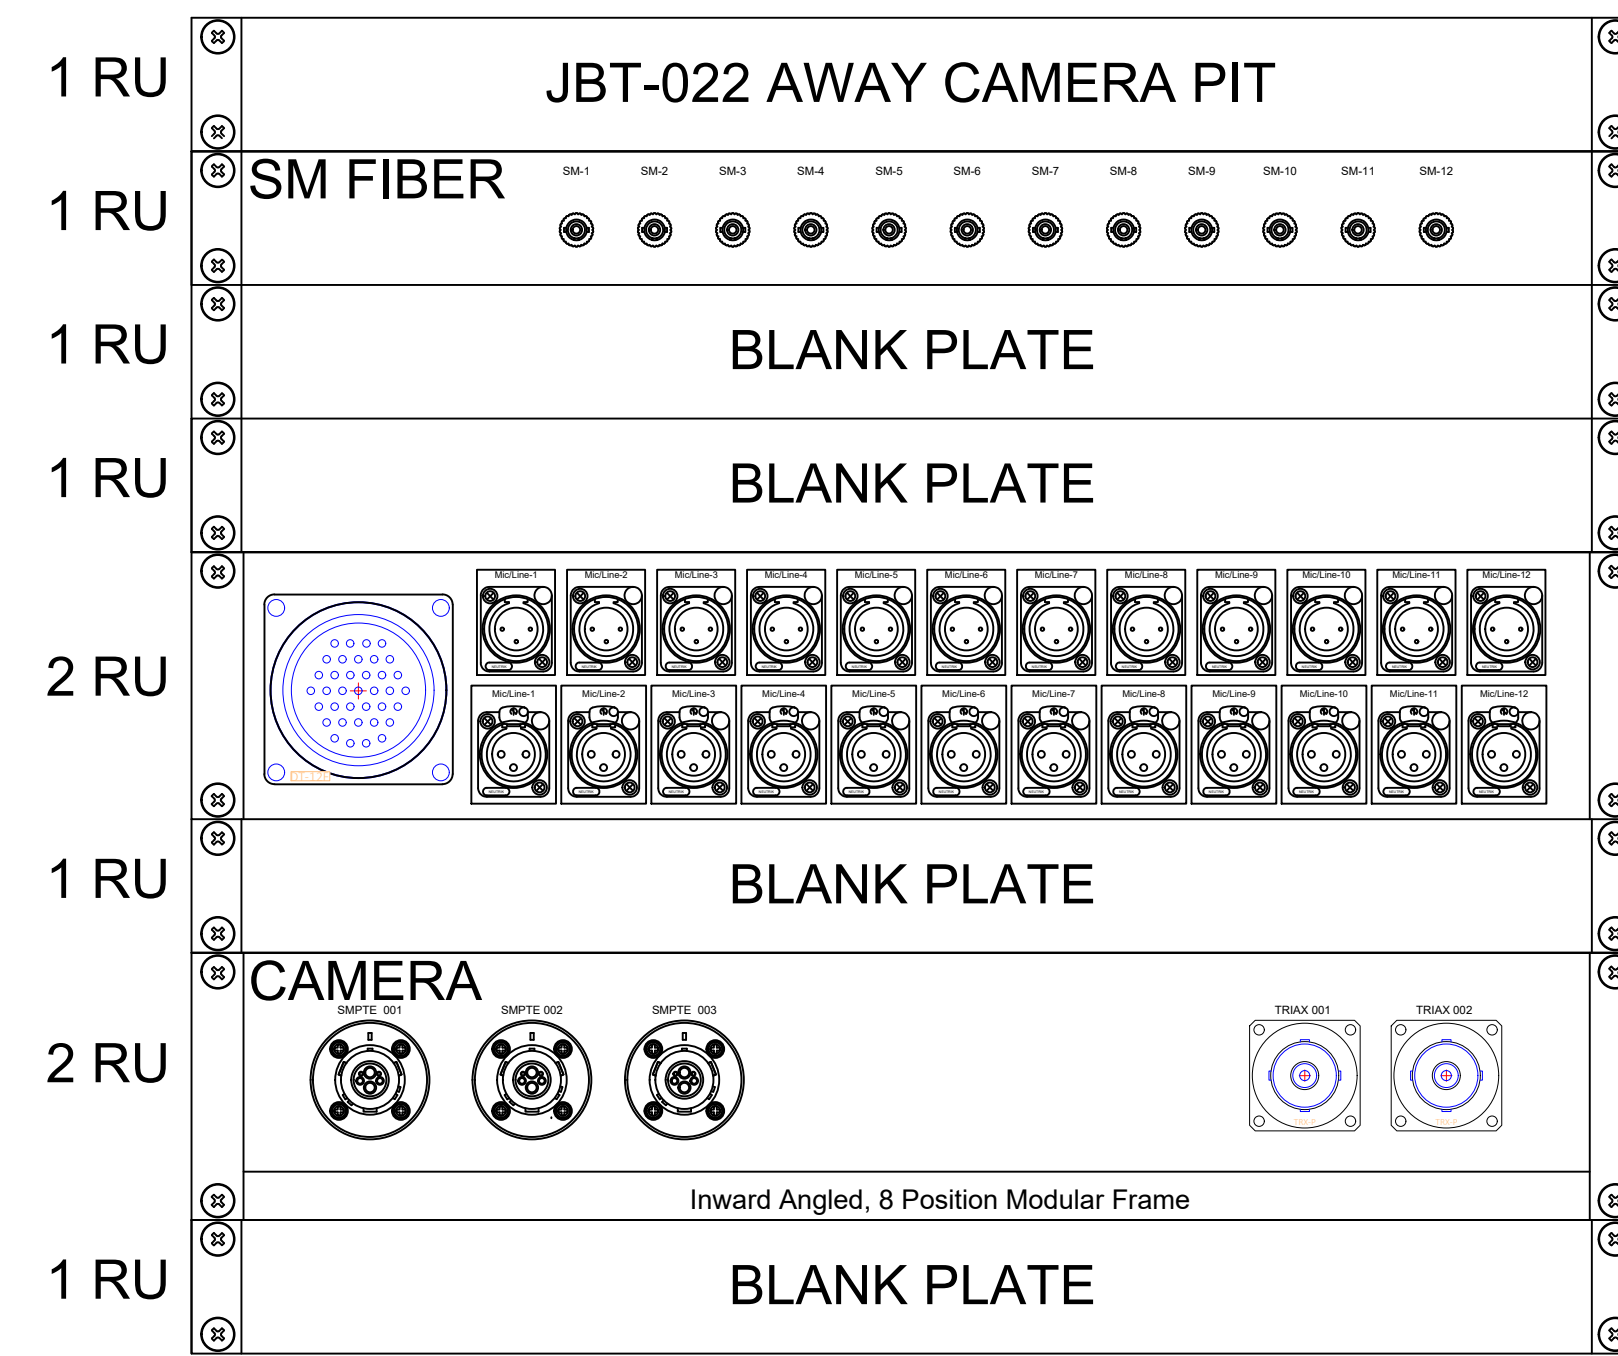


(1) 12-STRAND SINGLE MODE FIBER
CLARK CWF-D024SMR10A (.680"OD)
CLARK X-FB1-STSM-12

(1) 12 PAIR AUDIO CABLE
CLARK 712DBR (.670"OD)
CLARK X-DT12-PANEL-1F (DT12 F, 12 F-12 M XLR PARALLEL)

(1) 3CH SMPTE STADIUM CABLE
CLARK HFC3DBR (.621"OD)
CLARK X-MPAS-I-3P-2TS (3-SMPTE, 2-TRIAX)
(2) KINGS 7702-4 TRIAX BULKHEAD MOUNT CONNECTOR

02 JE JBT222212-PC-S-L-H-S-3 (10RU)
SURFACE MOUNT WITH HANDLES

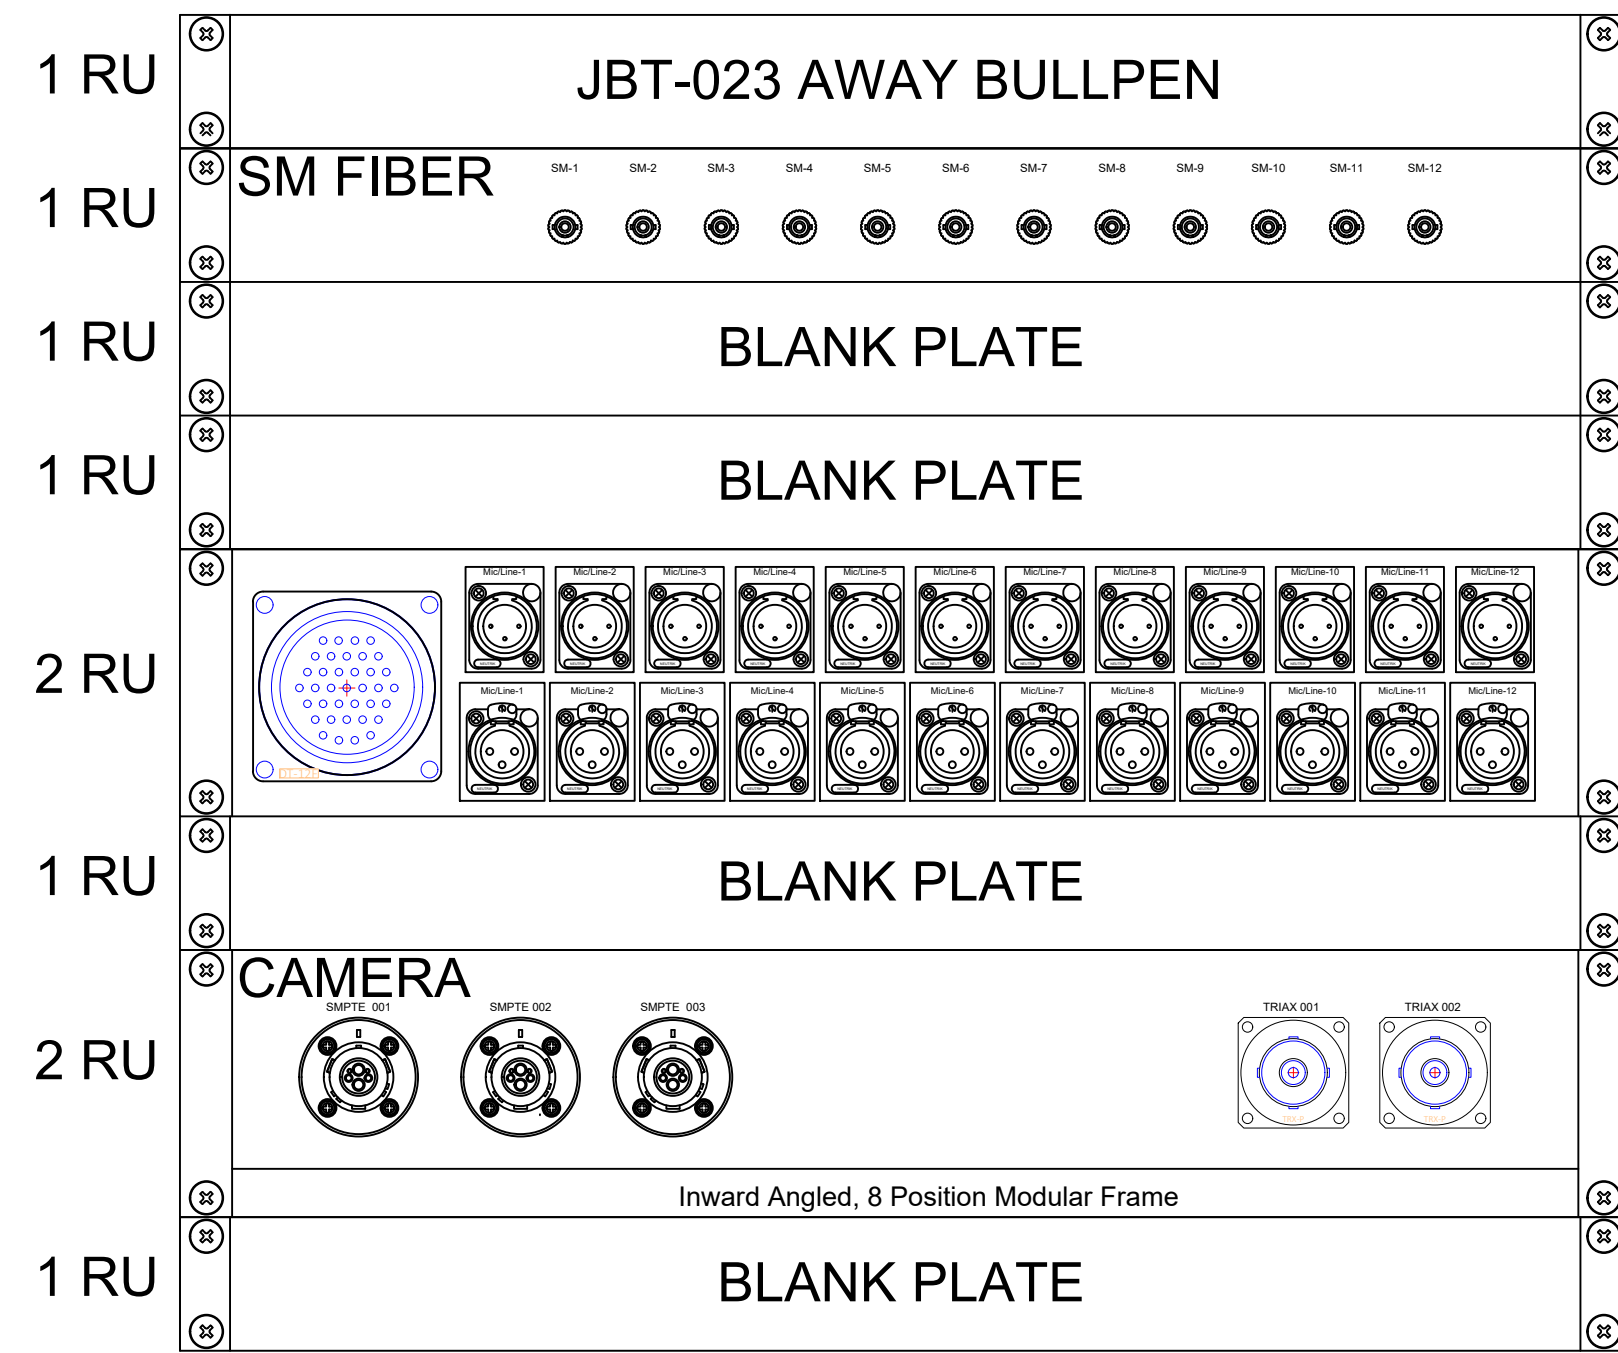


(1) 12-STRAND SINGLE MODE FIBER
CLARK CWF-D024SMR10A (.680"OD)
CLARK X-FB1-STSM-12

(1) 12 PAIR AUDIO CABLE
CLARK 712DBR (.670"OD)
CLARK X-DT12-PANEL-1F (DT12 F, 12 F-12 M XLR PARALLEL)

(1) 3CH SMPTE STADIUM CABLE
CLARK HFC3DBR (.621"OD)
CLARK X-MPAS-I-3P-2TS (3-SMPTE, 2-TRIAX)
(2) KINGS 7702-4 TRIAX BULKHEAD MOUNT CONNECTOR

03 JE JBT222212-PC-S-L-H-S-3 (10RU)
SURFACE MOUNT WITH HANDLES

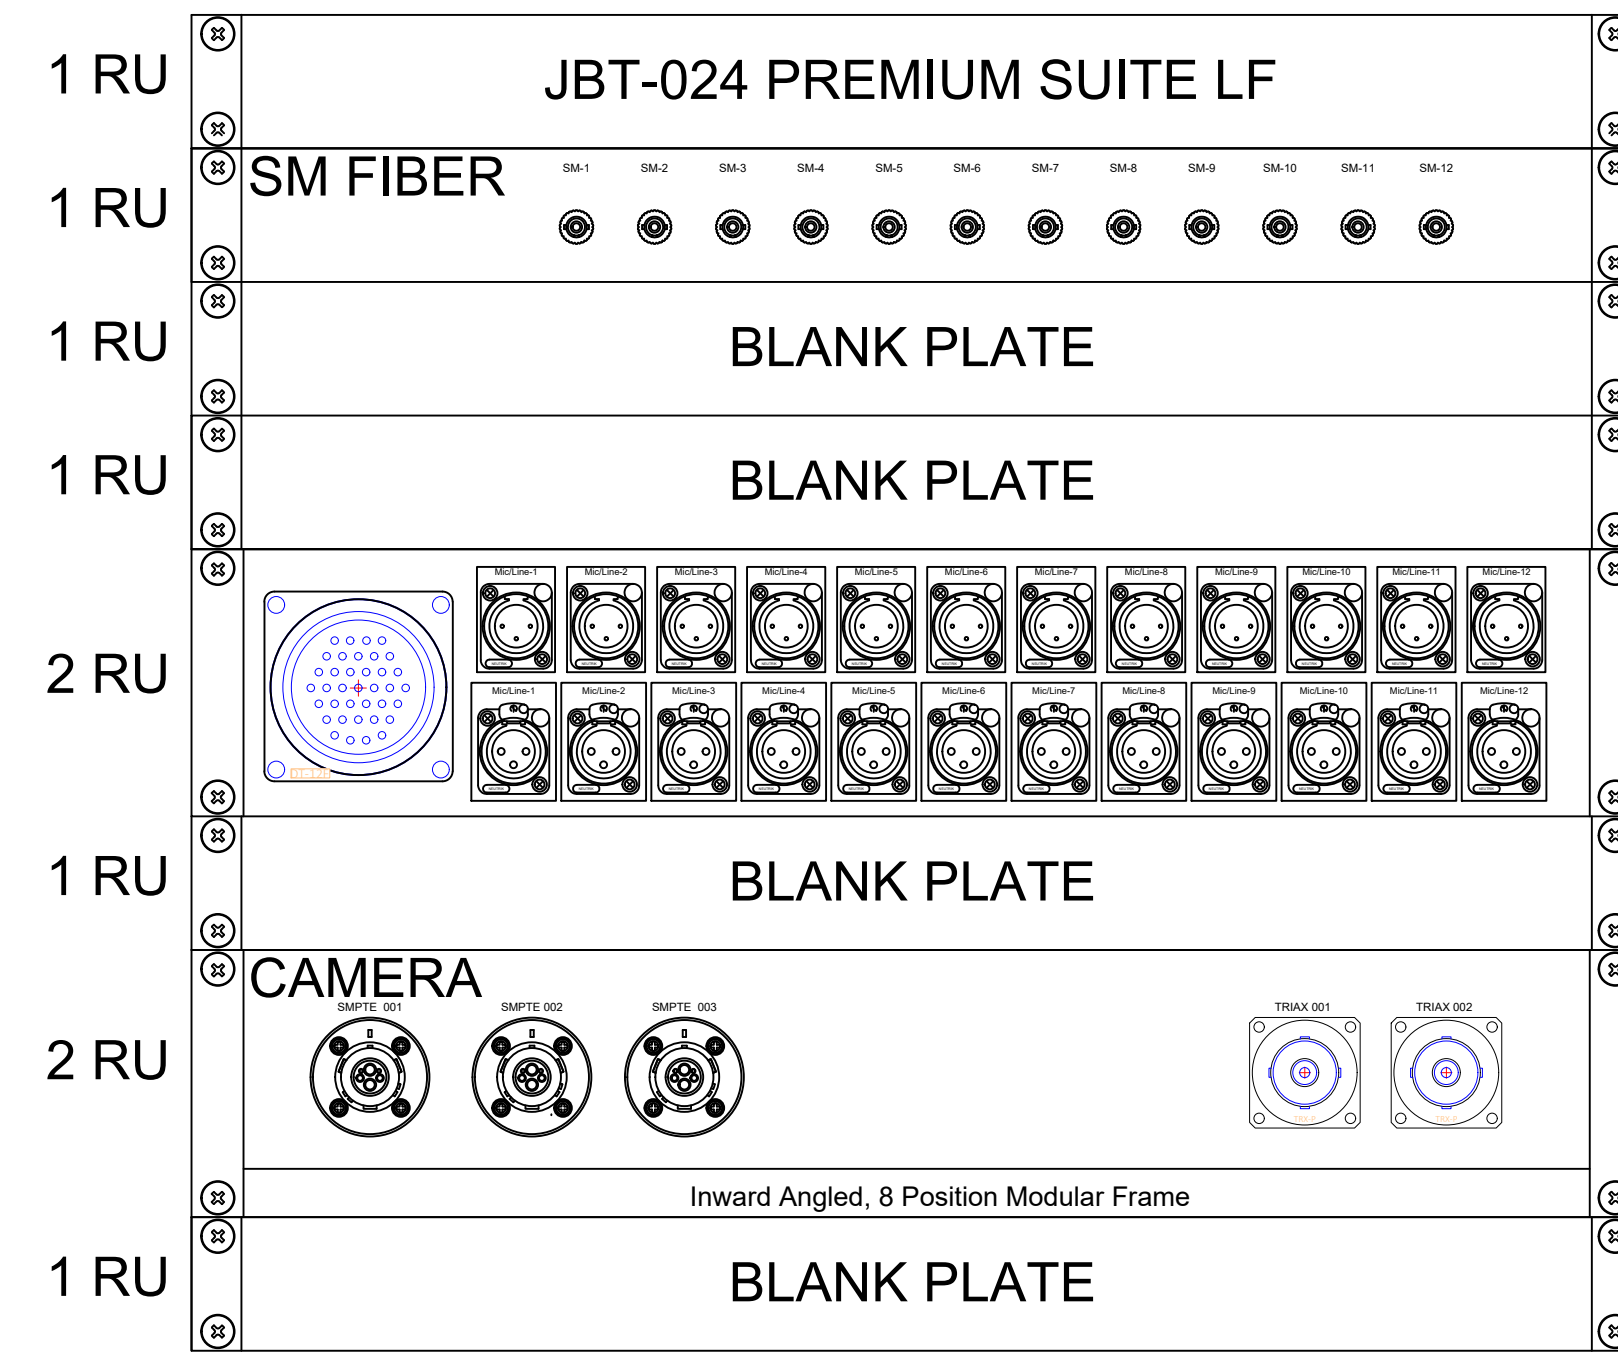

(1) 12-STRAND SINGLE MODE FIBER
CLARK CWF-D024SMR10A (.680"OD)
CLARK X-FB1-STSM-12

(1) 12 PAIR AUDIO CABLE
CLARK 712DBR (.670"OD)
CLARK X-DT12-PANEL-1F (DT12 F, 12 F-12 M XLR PARALLEL)

(1) 3CH SMPTE STADIUM CABLE
CLARK HFC3DBR (.621"OD)
CLARK X-MPAS-I-3P-2TS (3-SMPTE, 2-TRIAX)
(2) KINGS 7702-4 TRIAX BULKHEAD MOUNT CONNECTOR


04 JE JBT222212-PC-S-L-H-S-3 (10RU)
SURFACE MOUNT WITH HANDLES

NO.	DATE	BY	REVISIONS

ANTHONY JAMES PARTNERS
3900 WESTERRE PARKWAY,
SUITE 300, RICHMOND VA 23233
804.727.0070

CONFIDENTIAL
THIS DOCUMENT CONTAINS PROPRIETARY INFORMATION, AND AS SUCH INFORMATION MAY NOT BE DISCLOSED TO OTHERS FOR ANY PURPOSE, NOR USED FOR MANUFACTURING PURPOSES WITHOUT WRITTEN PERMISSION FROM ANTHONY JAMES PARTNERS

PROJECT NAME: AMERICAN FAMILY FIELD BROADCAST CABLING UPGRADE	SHEET TITLE: JBT PLATE DETAIL 06 BROADCAST CABLE	DATE	June 24, 2024
		DRAWN BY	ALEVINE
ENGINEERED BY		ALEVINE	
CHECKED BY	DATE	MMARTIN	06.24.24
PROJECT NO.		AFF24-1476	
SHEET NO.		BC4.07	

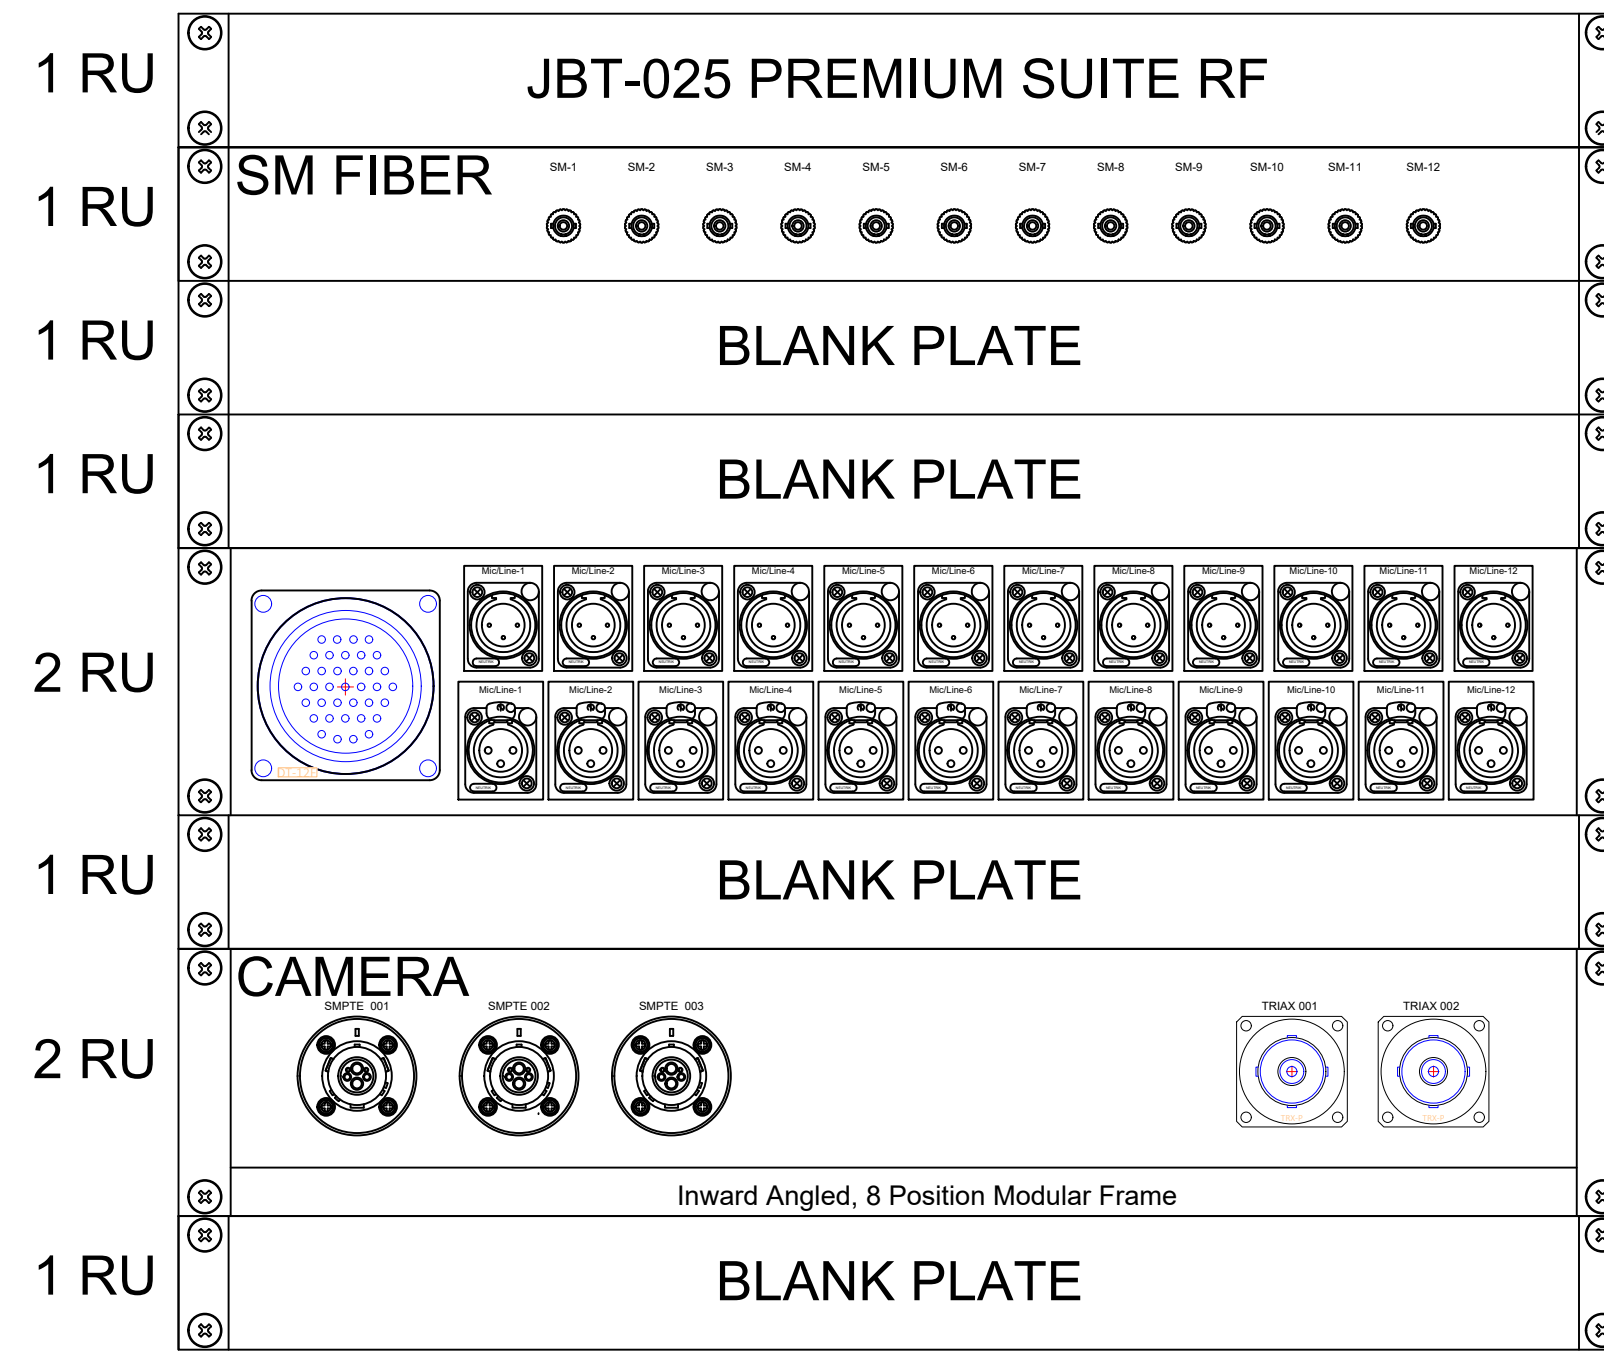


(1) 12-STRAND SINGLE MODE FIBER
CLARK CWF-D024SMR10A (.680"OD)
CLARK X-FB1-STSM-12

(1) 12 PAIR AUDIO CABLE
CLARK 712DBR (.670"OD)
CLARK X-DT12-PANEL-1F (DT12 F, 12 F-12 M XLR PARALLEL)

(1) 3CH SMPTE STADIUM CABLE
CLARK HFC3DBR (.621"OD)
CLARK X-MPAS-I-3P-2TS (3-SMPTE, 2-TRIAX)
(2) KINGS 7702-4 TRIAX BULKHEAD MOUNT CONNECTOR

01 JE JBT222212-PC-S-L-H-S-3 (10RU)
SURFACE MOUNT WITH HANDLES

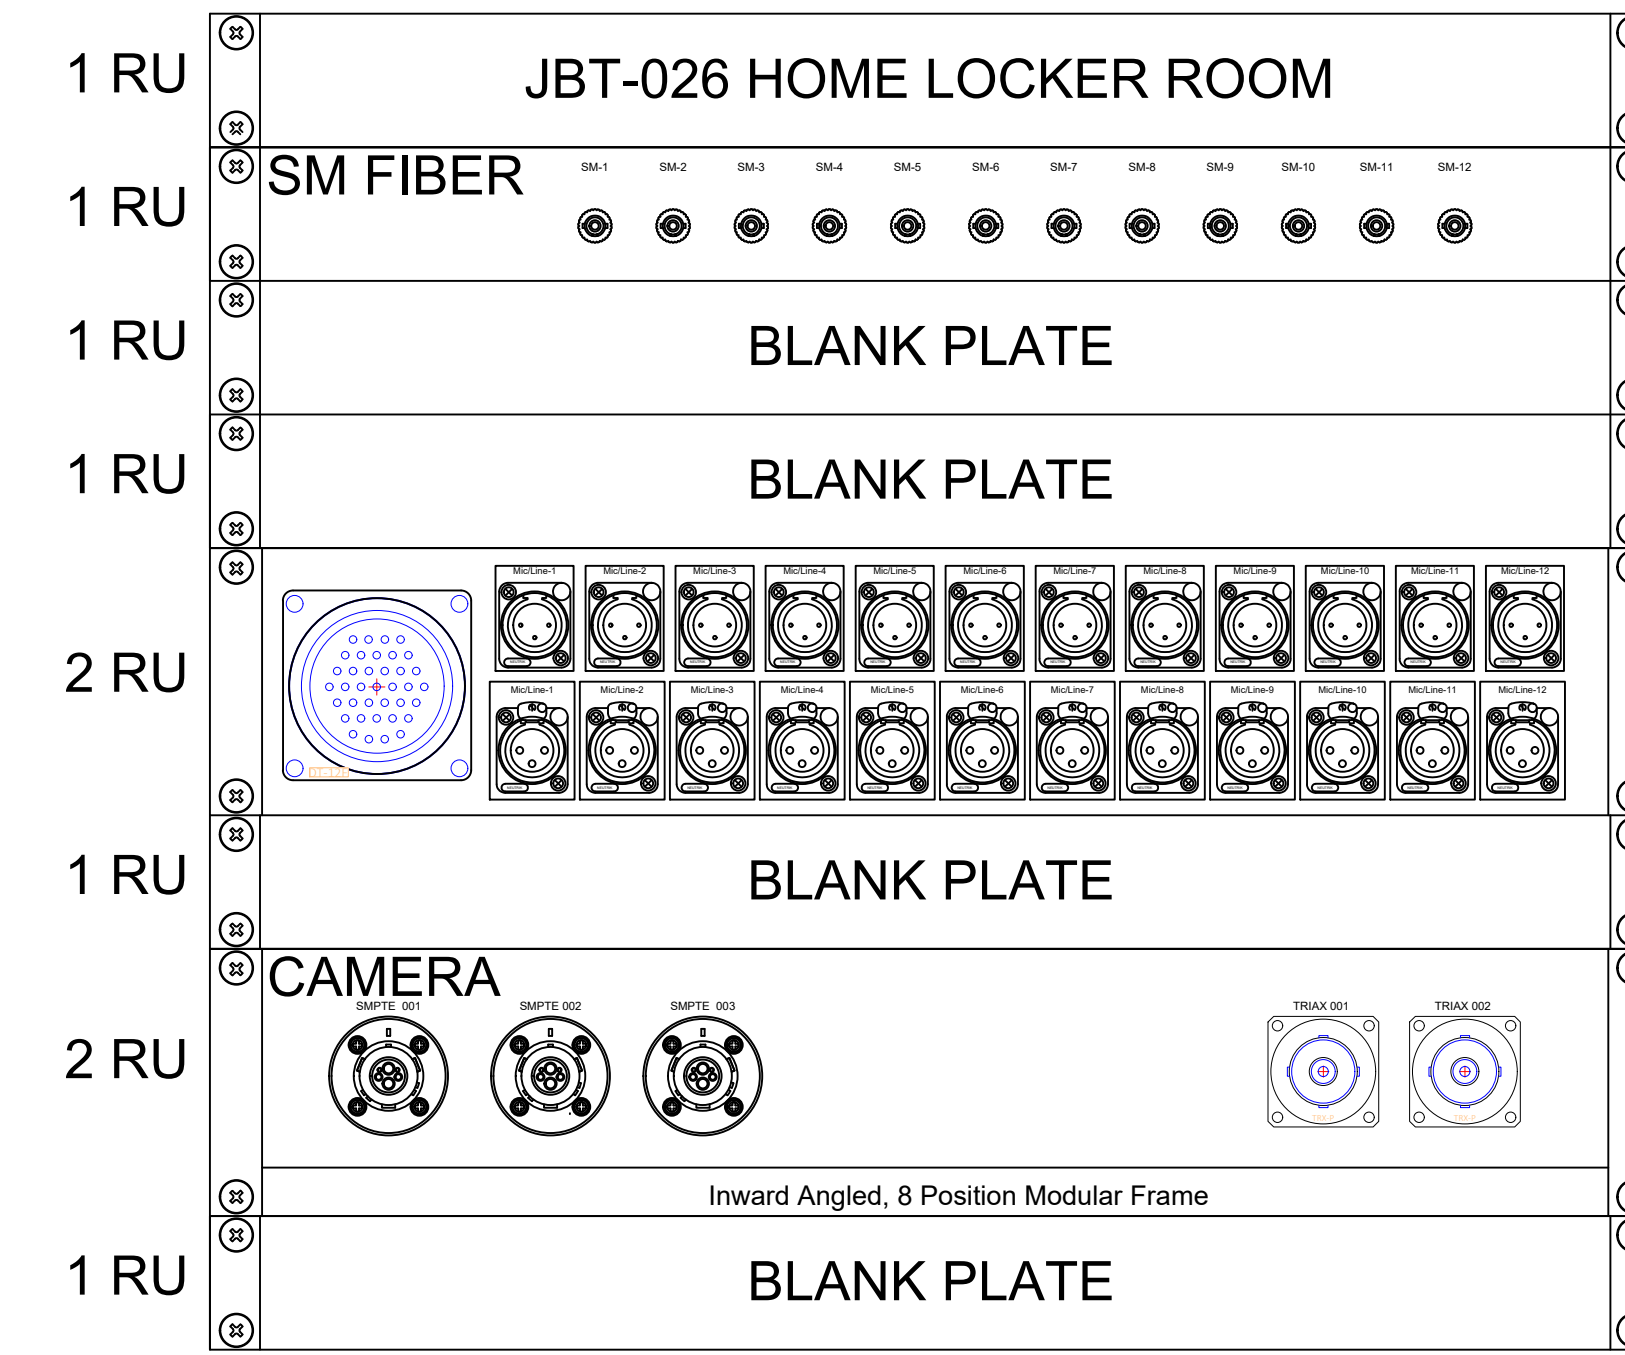


(1) 12-STRAND SINGLE MODE FIBER
CLARK CWF-D024SMR10A (.680"OD)
CLARK X-FB1-STSM-12

(1) 12 PAIR AUDIO CABLE
CLARK 712DBR (.670"OD)
CLARK X-DT12-PANEL-1F (DT12 F, 12 F-12 M XLR PARALLEL)

(1) 3CH SMPTE STADIUM CABLE
CLARK HFC3DBR (.621"OD)
CLARK X-MPAS-I-3P-2TS (3-SMPTE, 2-TRIAX)
(2) KINGS 7702-4 TRIAX BULKHEAD MOUNT CONNECTOR

02 JE JBT222212-PC-S-L-H-S-3 (10RU)
SURFACE MOUNT WITH HANDLES

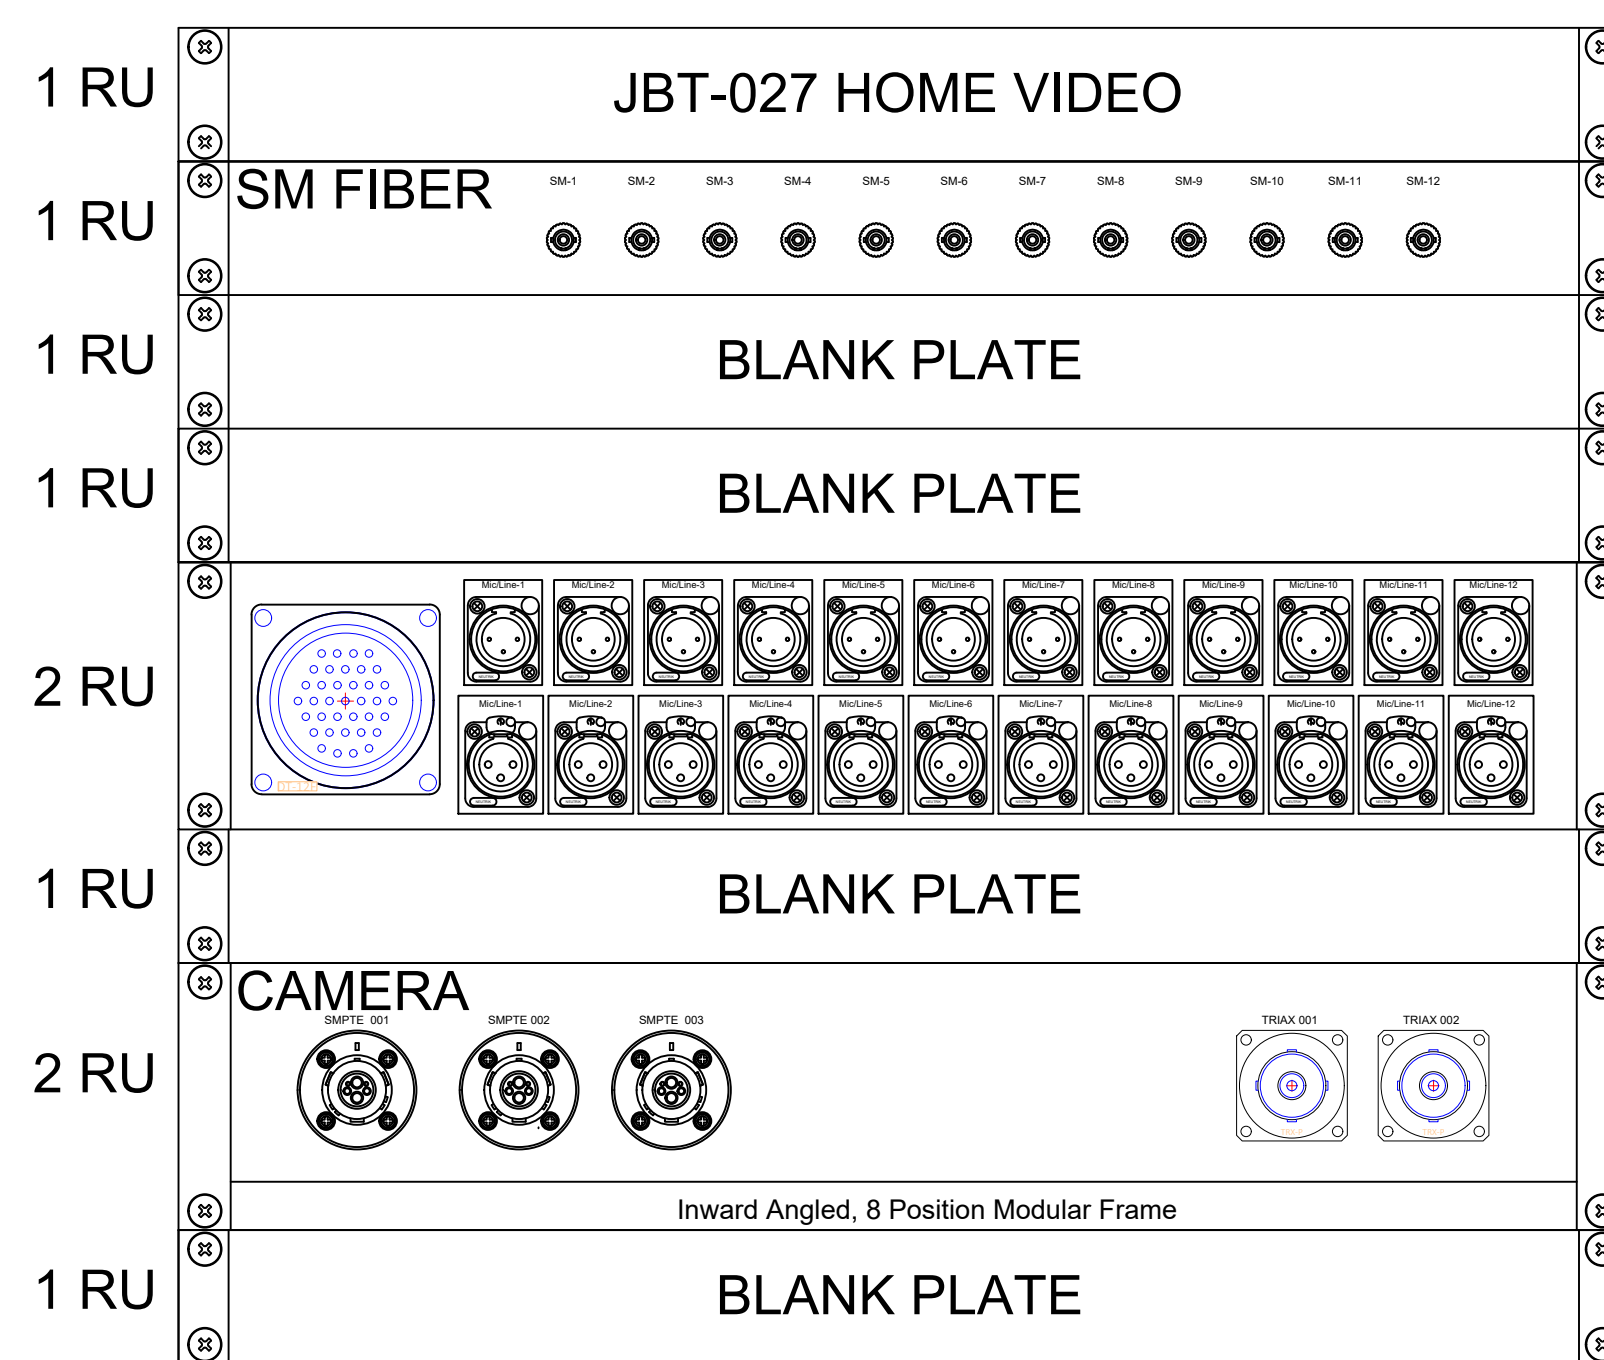


(1) 12-STRAND SINGLE MODE FIBER
CLARK CWF-D024SMR10A (.680"OD)
CLARK X-FB1-STSM-12

(1) 12 PAIR AUDIO CABLE
CLARK 712DBR (.670"OD)
CLARK X-DT12-PANEL-1F (DT12 F, 12 F-12 M XLR PARALLEL)

(1) 3CH SMPTE STADIUM CABLE
CLARK HFC3DBR (.621"OD)
CLARK X-MPAS-I-3P-2TS (3-SMPTE, 2-TRIAX)
(2) KINGS 7702-4 TRIAX BULKHEAD MOUNT CONNECTOR

03 JE JBT222212-PC-S-L-H-S-3 (10RU)
SURFACE MOUNT WITH HANDLES

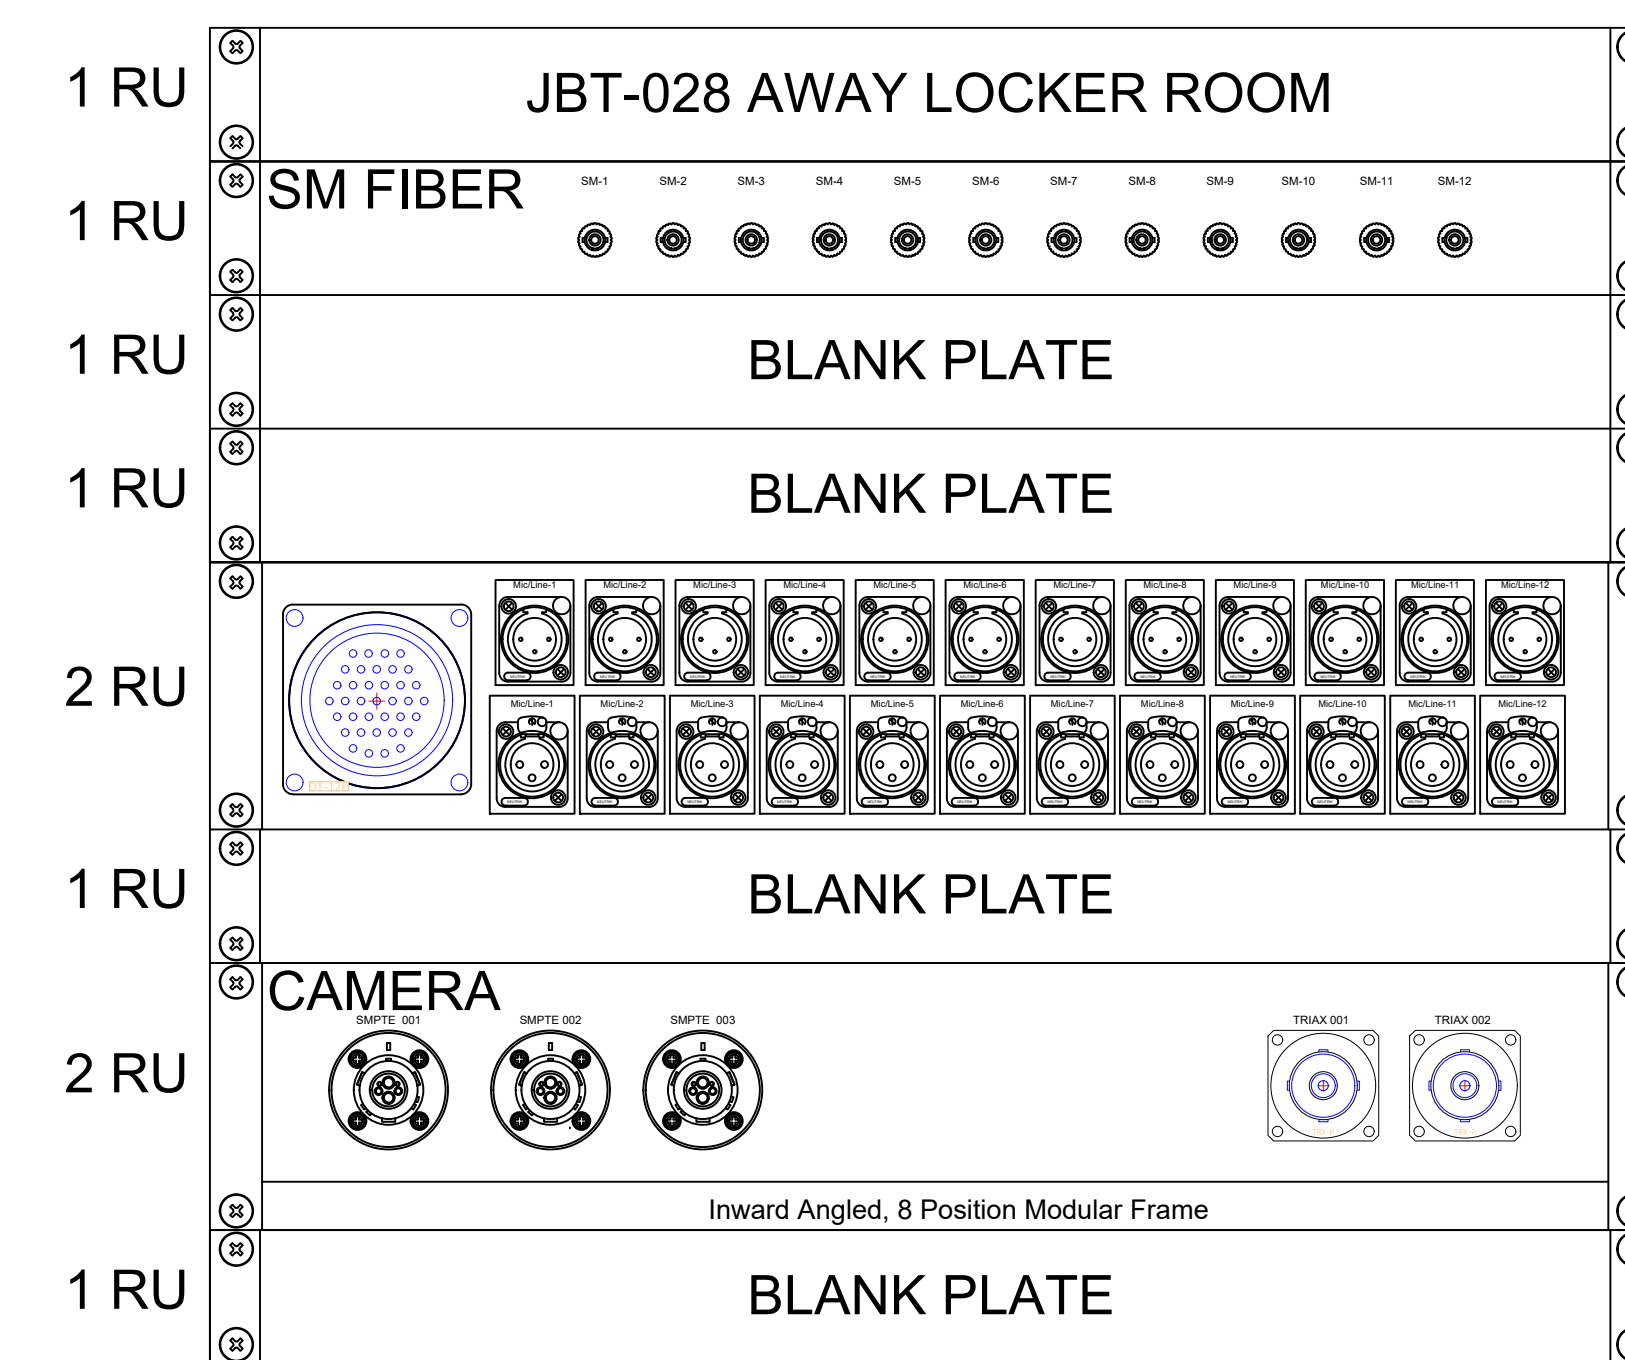

(1) 12-STRAND SINGLE MODE FIBER
CLARK CWF-D024SMR10A (.680"OD)
CLARK X-FB1-STSM-12

(1) 12 PAIR AUDIO CABLE
CLARK 712DBR (.670"OD)
CLARK X-DT12-PANEL-1F (DT12 F, 12 F-12 M XLR PARALLEL)

(1) 3CH SMPTE STADIUM CABLE
CLARK HFC3DBR (.621"OD)
CLARK X-MPAS-I-3P-2TS (3-SMPTE, 2-TRIAX)
(2) KINGS 7702-4 TRIAX BULKHEAD MOUNT CONNECTOR

04 JE JBT222212-PC-S-L-H-S-3 (10RU)
SURFACE MOUNT WITH HANDLES

NO.	DATE	BY	REVISIONS

ANTHONY JAMES PARTNERS
3900 WESTERRE PARKWAY,
SUITE 300, RICHMOND VA 23233
804.727.0070

CONFIDENTIAL
THIS DOCUMENT CONTAINS PROPRIETARY INFORMATION, AND AS SUCH INFORMATION MAY NOT BE DISCLOSED TO OTHERS FOR ANY PURPOSE, NOR USED FOR MANUFACTURING PURPOSES WITHOUT WRITTEN PERMISSION FROM ANTHONY JAMES PARTNERS

PROJECT NAME: **AMERICAN FAMILY FIELD**
BROADCAST CABLING UPGRADE

SHEET TITLE: **JBT PLATE DETAIL 07**
BROADCAST CABLE

DATE: June 24, 2024


DRAWN BY: ALEVINE

ENGINEERED BY: ALEVINE

CHECKED BY: MMARTIN DATE: 06.24.24

PROJECT NO.: AFF24-1476

SHEET NO. **BC4.08**

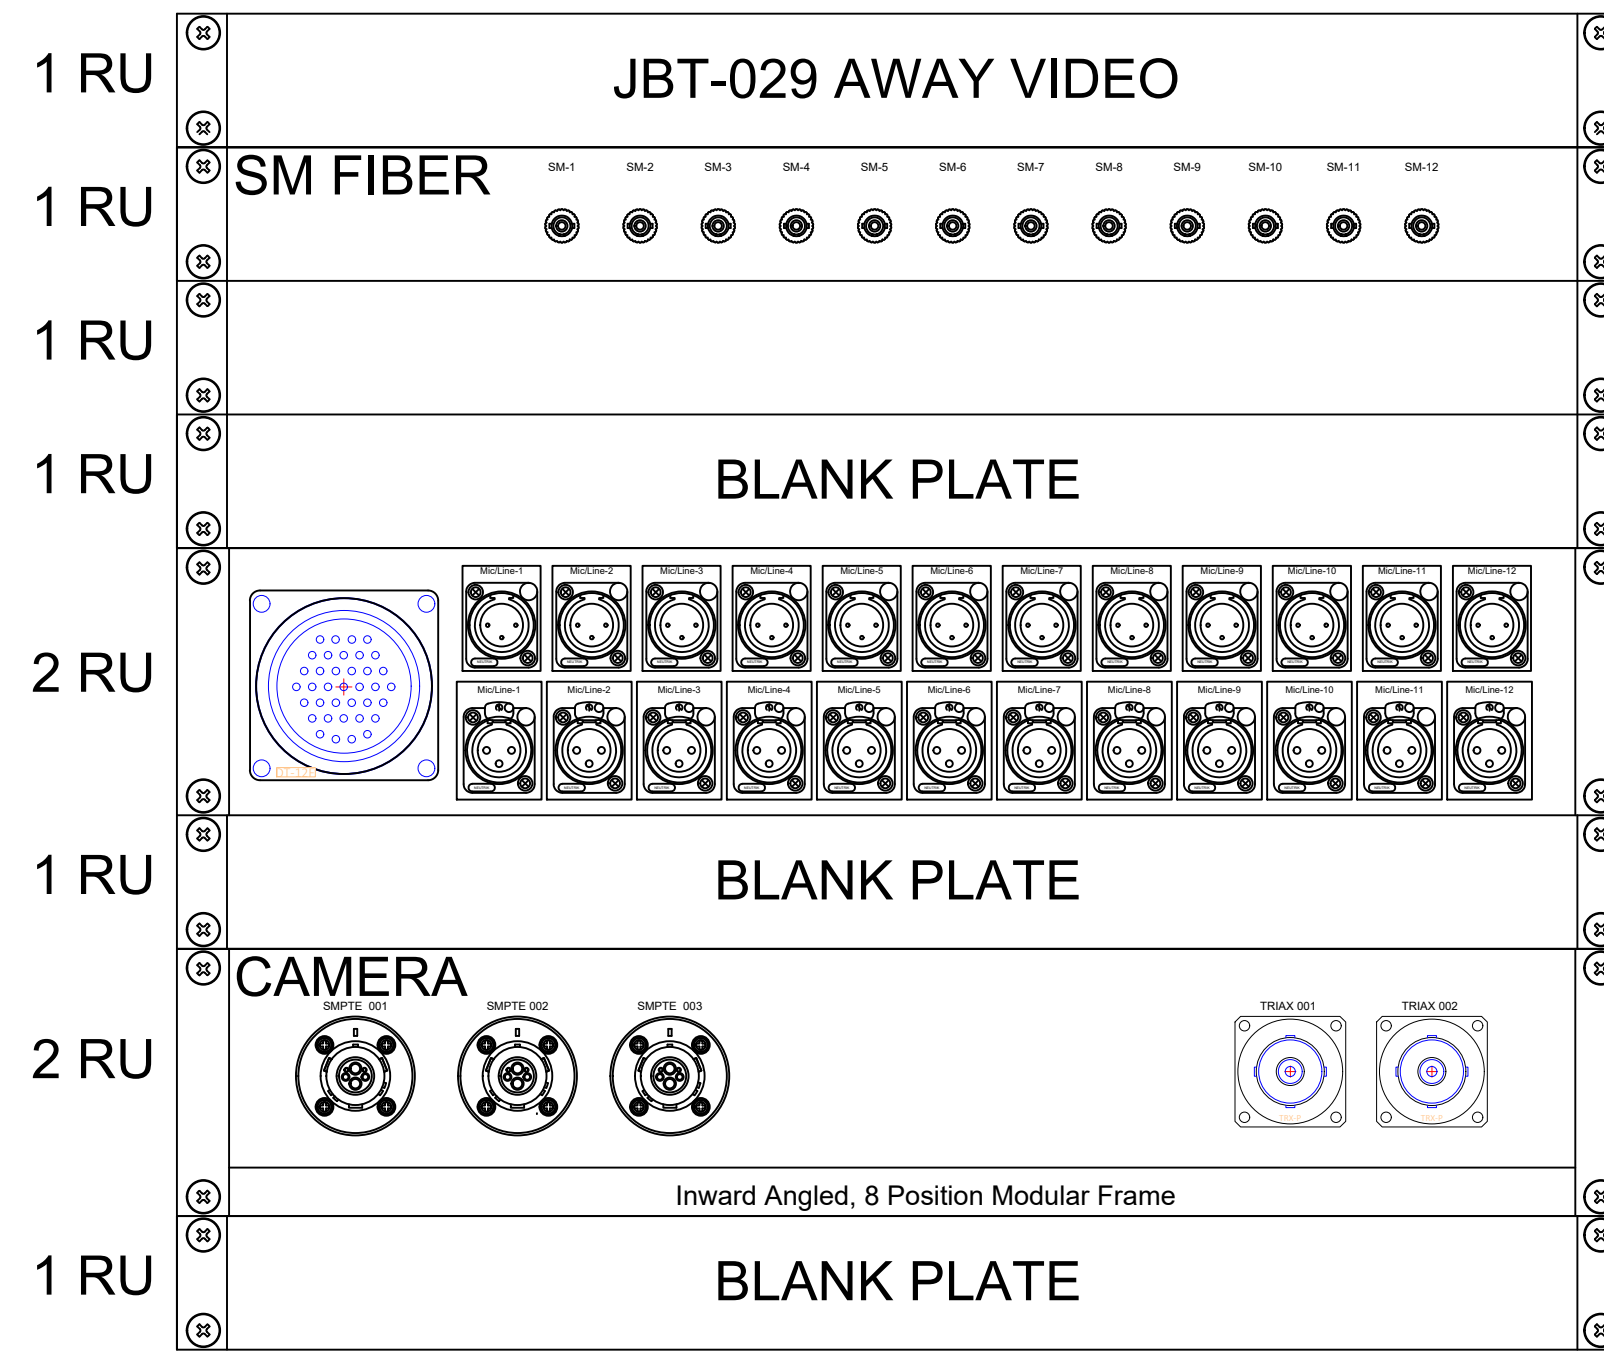


(1) 12-STRAND SINGLE MODE FIBER
CLARK CWF-D024SMR10A (.680"OD)
CLARK X-FB1-STSM-12

(1) 12 PAIR AUDIO CABLE
CLARK 712DBR (.670"OD)
CLARK X-DT12-PANEL-1F (DT12 F, 12 F-12 M XLR PARALLEL)

(1) 3CH SMPTE STADIUM CABLE
CLARK HFC3DBR (.621"OD)
CLARK X-MPAS-I-3P-2TS (3-SMPTE, 2-TRIAX)
(2) KINGS 7702-4 TRIAX BULKHEAD MOUNT CONNECTOR

01 JE JBT222212-PC-S-L-H-S-3 (10RU)
SURFACE MOUNT WITH HANDLES

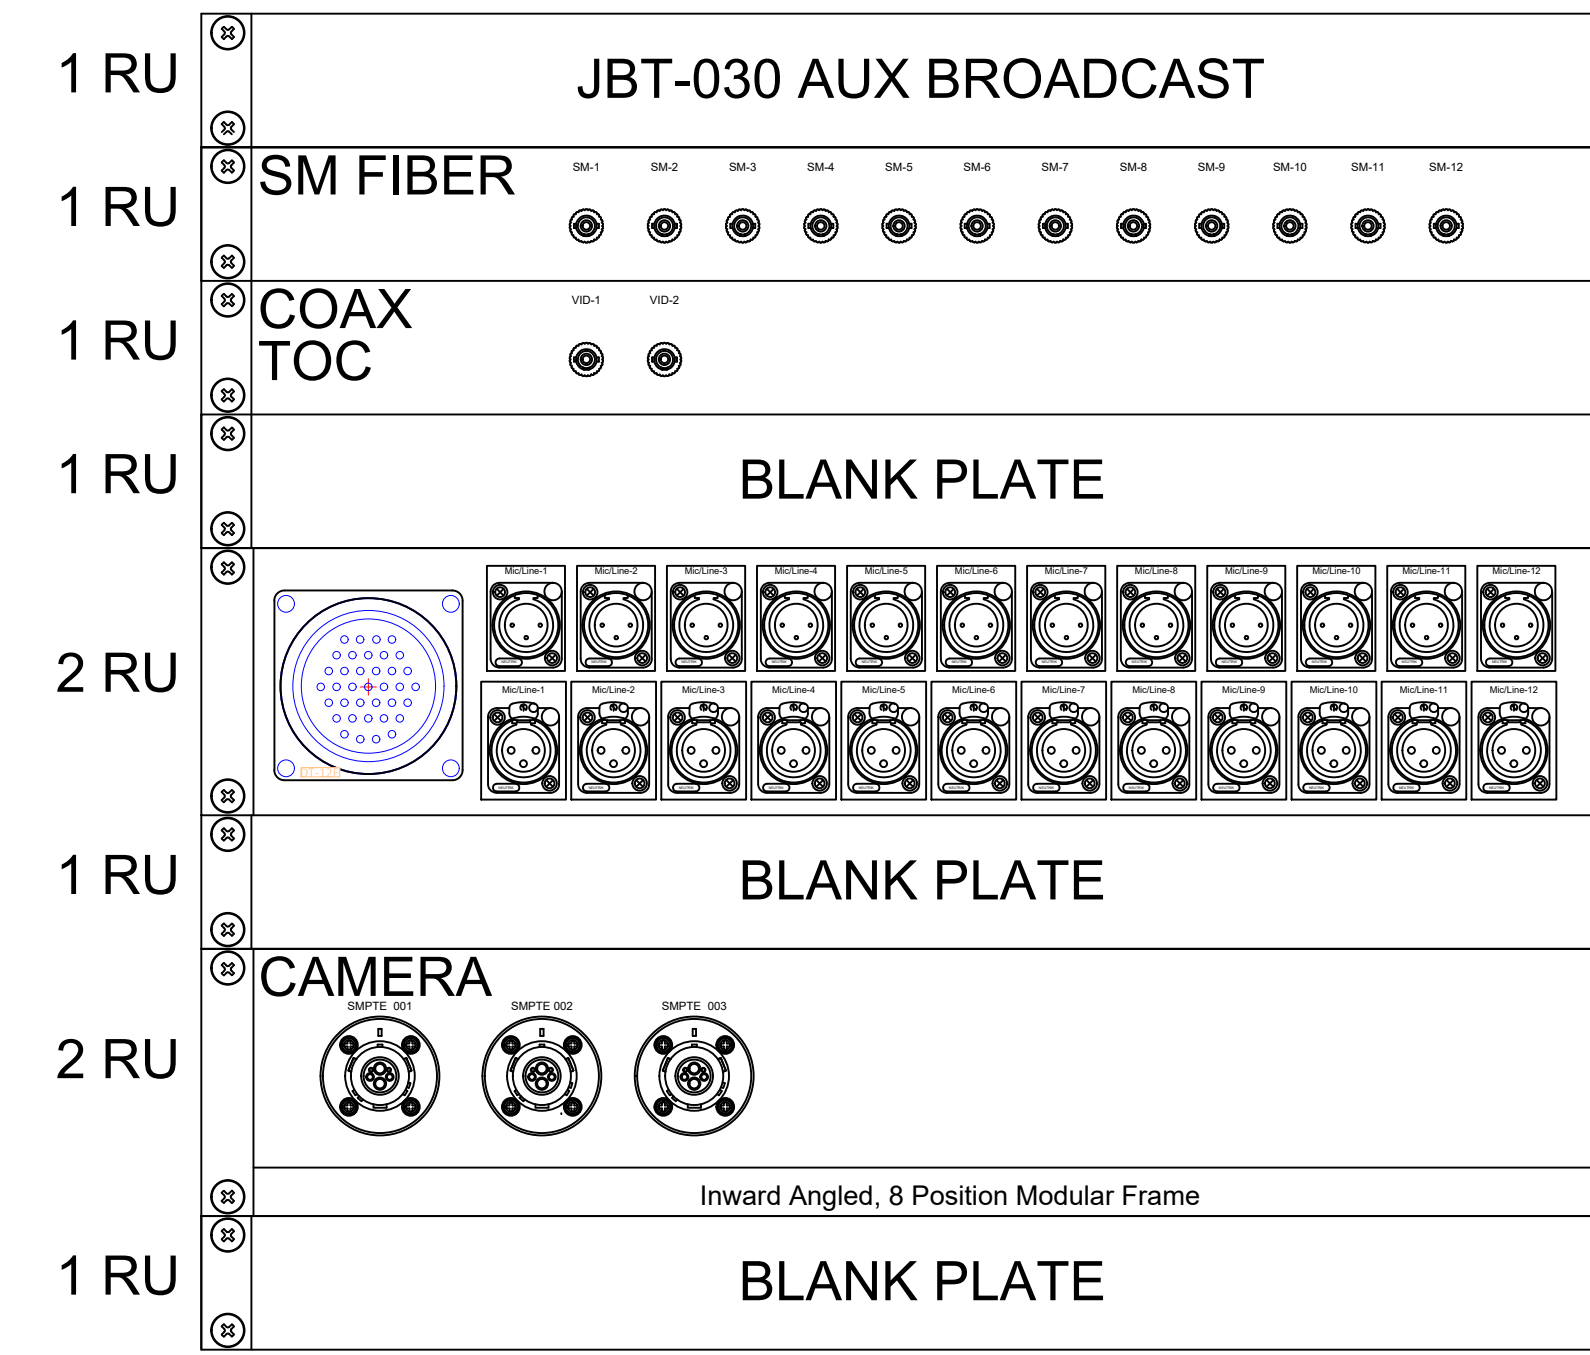


(1) 12-STRAND SINGLE MODE FIBER
CLARK CWF-D024SMR10A (.680"OD)
CLARK X-FB1-STSM-12

CLARK CD7506F-0
CABLE TO RUN TO TOC AND TERMINATE IN ROUTER PATCH

(1) 12 PAIR AUDIO CABLE
CLARK 712DBR (.670"OD)
CLARK X-DT12-PANEL-1F (DT12 F, 12 F-12 M XLR PARALLEL)

(1) 3CH SMPTE STADIUM CABLE
CLARK HFC3DBR (.621"OD)
CLARK X-MPAS-I-3P-2TS (3-SMPTE)

02 JE JBT222212-PC-S-L-H-S-3 (10RU)
SURFACE MOUNT WITH HANDLES

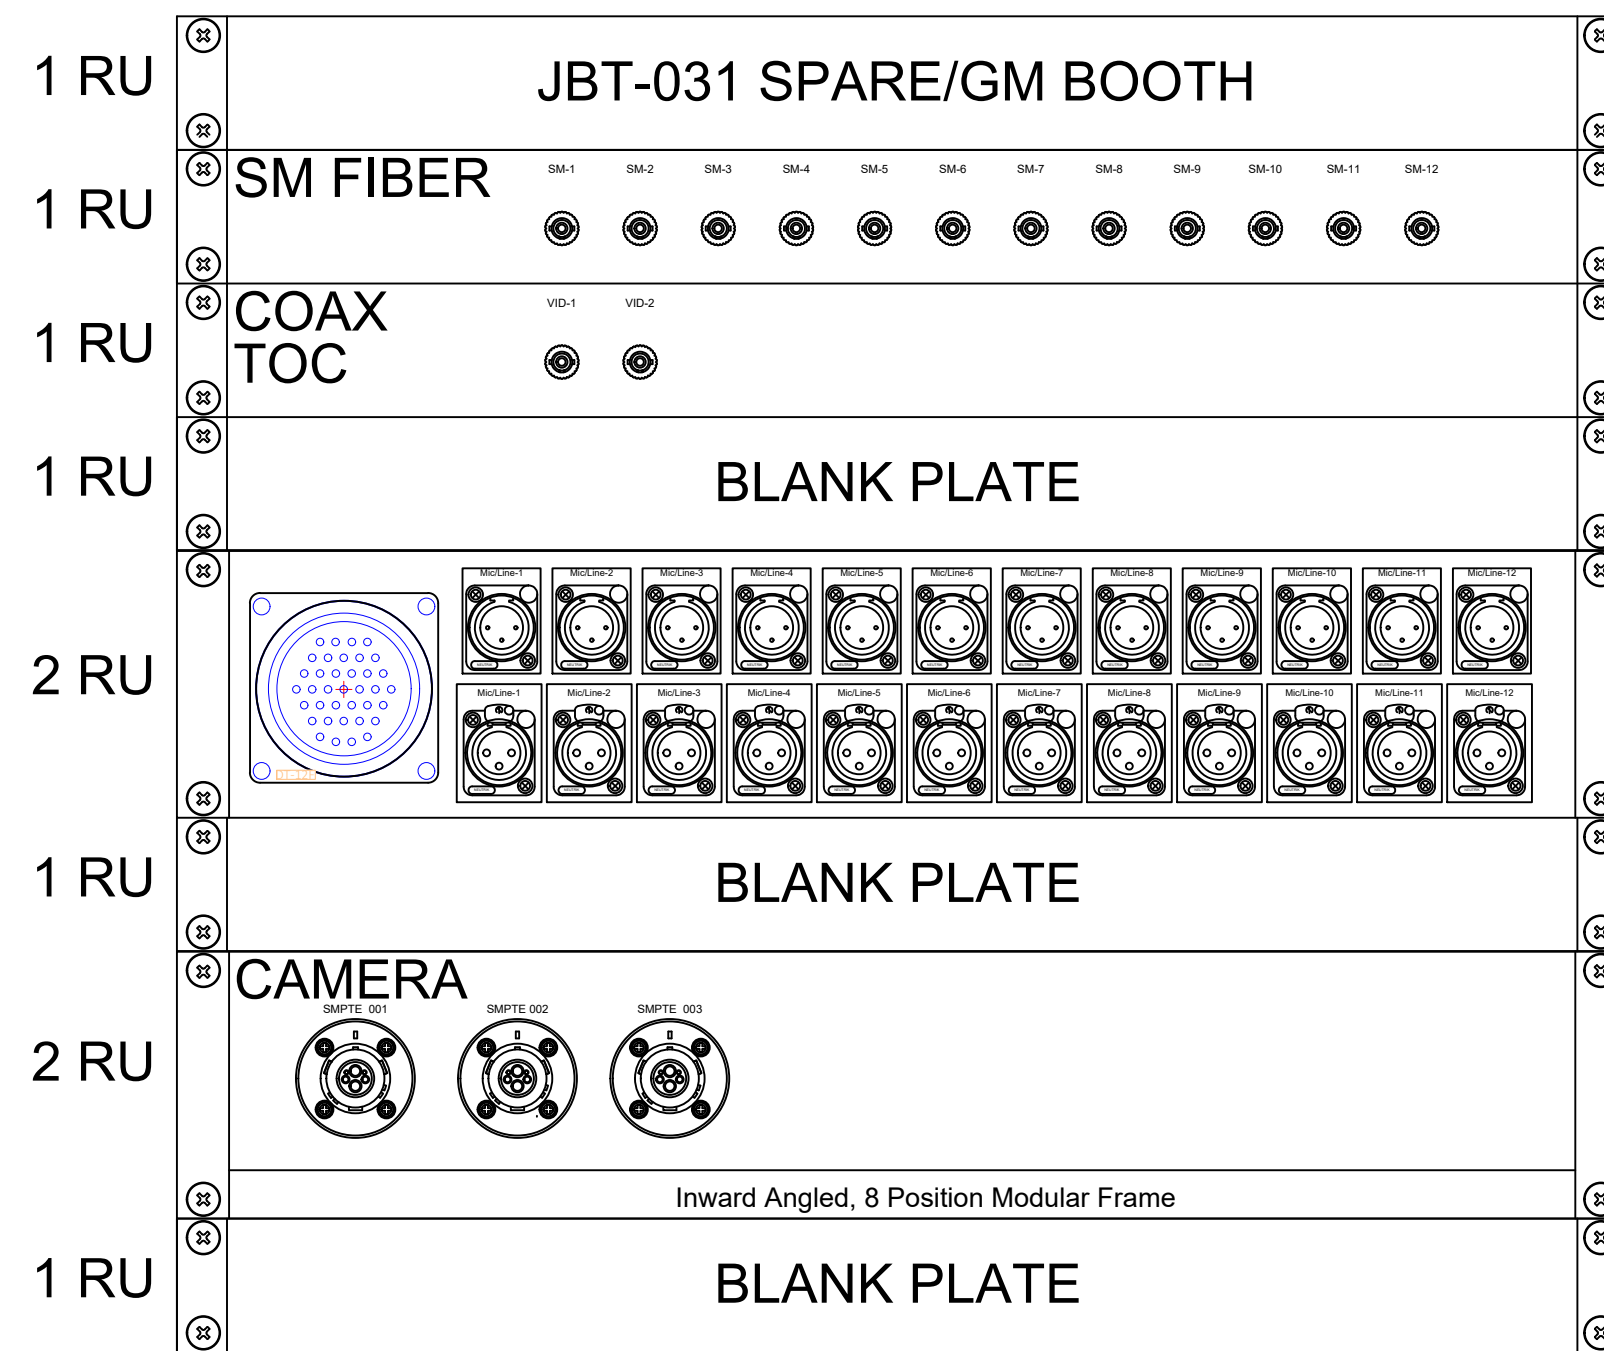


(1) 12-STRAND SINGLE MODE FIBER
CLARK CWF-D024SMR10A (.680"OD)
CLARK X-FB1-STSM-12

CLARK CD7506F-0
CABLE TO RUN TO TOC AND TERMINATE IN ROUTER PATCH

(1) 12 PAIR AUDIO CABLE
CLARK 712DBR (.670"OD)
CLARK X-DT12-PANEL-1F (DT12 F, 12 F-12 M XLR PARALLEL)

(1) 3CH SMPTE STADIUM CABLE
CLARK HFC3DBR (.621"OD)
CLARK X-MPAS-I-3P-2TS (3-SMPTE)

03 JE JBT222212-PC-S-L-H-S-3 (10RU)
SURFACE MOUNT WITH HANDLES

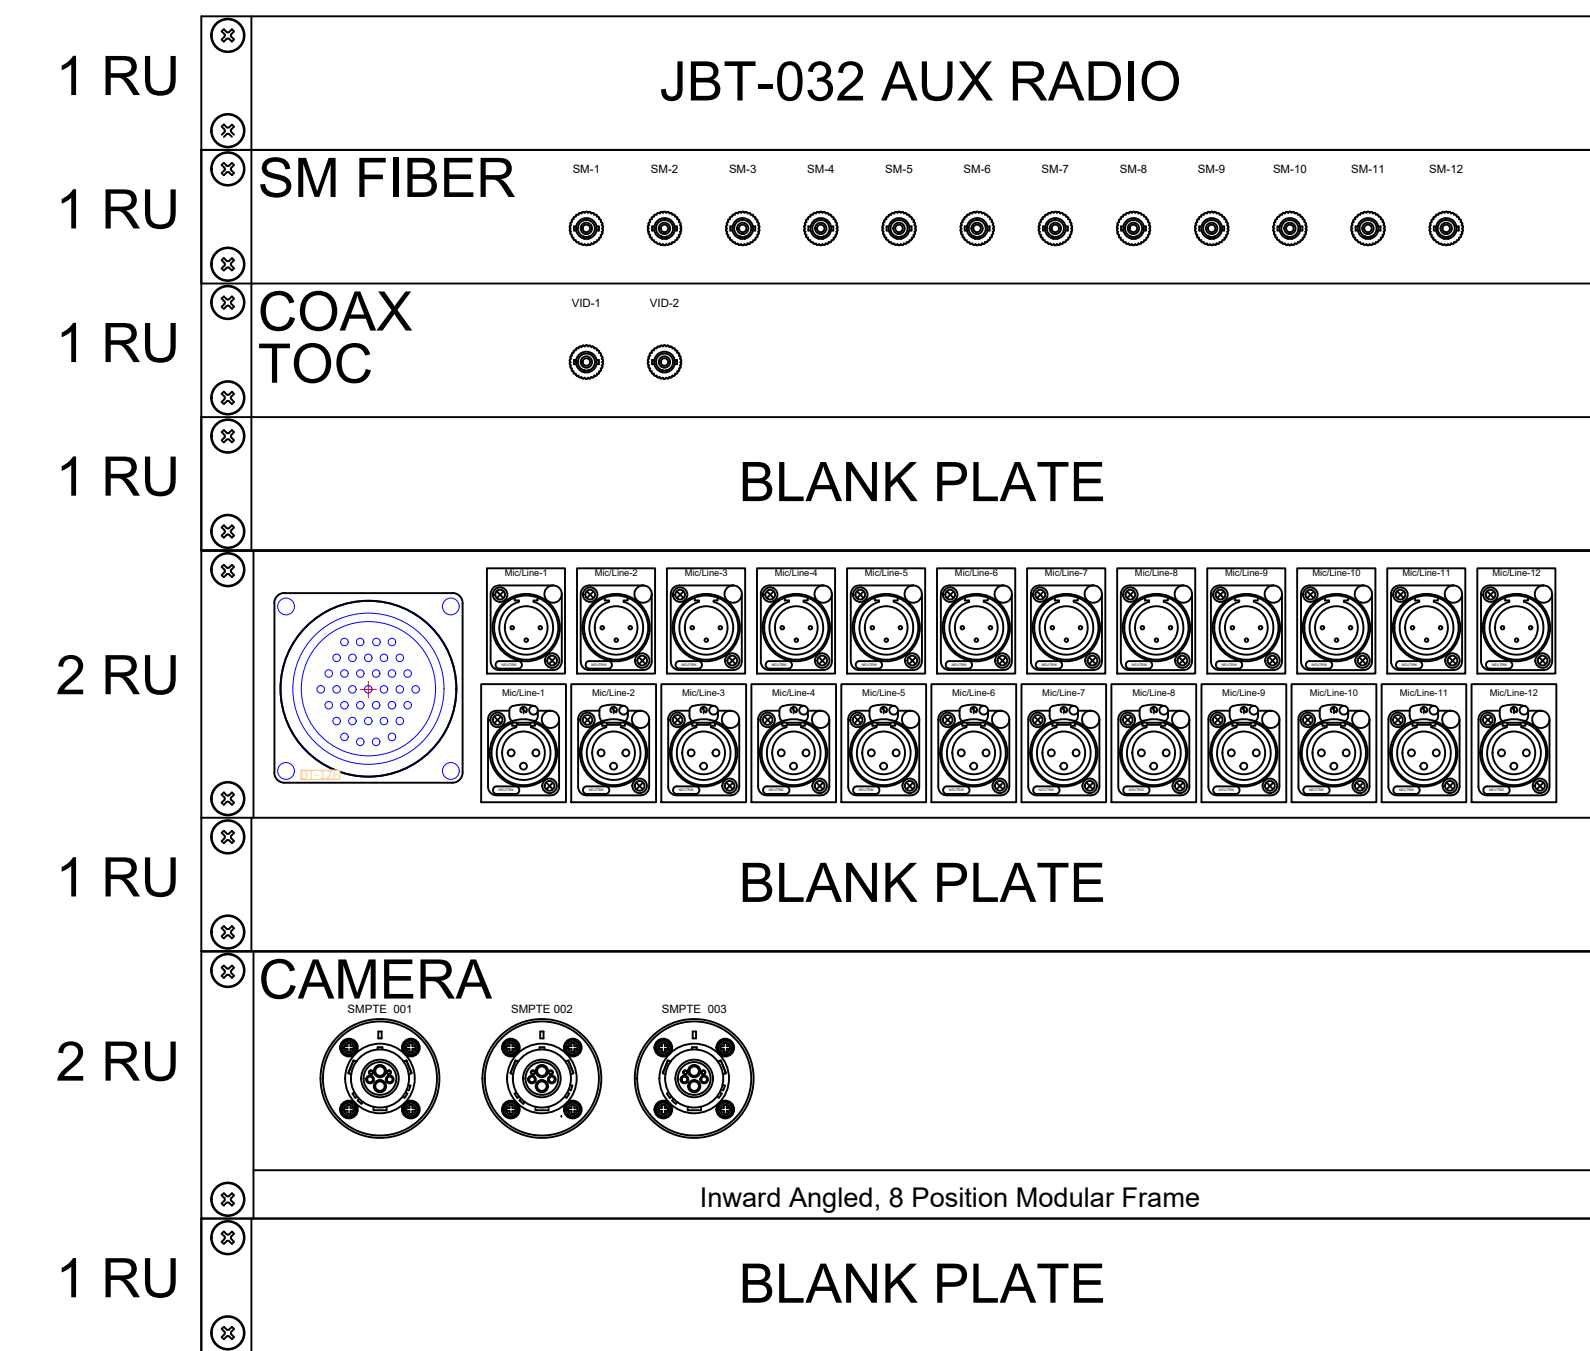

(1) 12-STRAND SINGLE MODE FIBER
CLARK CWF-D024SMR10A (.680"OD)
CLARK X-FB1-STSM-12

CLARK CD7506F-0
CABLE TO RUN TO TOC AND TERMINATE IN ROUTER PATCH

(1) 12 PAIR AUDIO CABLE
CLARK 712DBR (.670"OD)
CLARK X-DT12-PANEL-1F (DT12 F, 12 F-12 M XLR PARALLEL)

(1) 3CH SMPTE STADIUM CABLE
CLARK HFC3DBR (.621"OD)
CLARK X-MPAS-I-3P-2TS (3-SMPTE)

04 JE JBT222212-PC-S-L-H-S-3 (10RU)
SURFACE MOUNT WITH HANDLES

NO.	DATE	BY	REVISIONS
1	7.25.24	Michael Martin	ADDENDUM 1

ANTHONY JAMES PARTNERS
3900 WESTERRE PARKWAY,
SUITE 300, RICHMOND VA 23233
804.727.0070

CONFIDENTIAL
THIS DOCUMENT CONTAINS PROPRIETARY INFORMATION, AND AS SUCH INFORMATION MAY NOT BE DISCLOSED TO OTHERS FOR ANY PURPOSE, NOR USED FOR MANUFACTURING PURPOSES WITHOUT WRITTEN PERMISSION FROM ANTHONY JAMES PARTNERS

PROJECT NAME: **AMERICAN FAMILY FIELD**
BROADCAST CABLING UPGRADE

SHEET TITLE: **JBT PLATE DETAIL 08**
BROADCAST CABLE

DATE: June 24, 2024
DRAWN BY: ALEVINE
ENGINEERED BY: ALEVINE
CHECKED BY: MMARTIN DATE: 06.24.24
PROJECT NO.: AFF24-1476


SHEET NO. **BC.09**

RACK -01


RACK -02

RACK -03


RACK -04

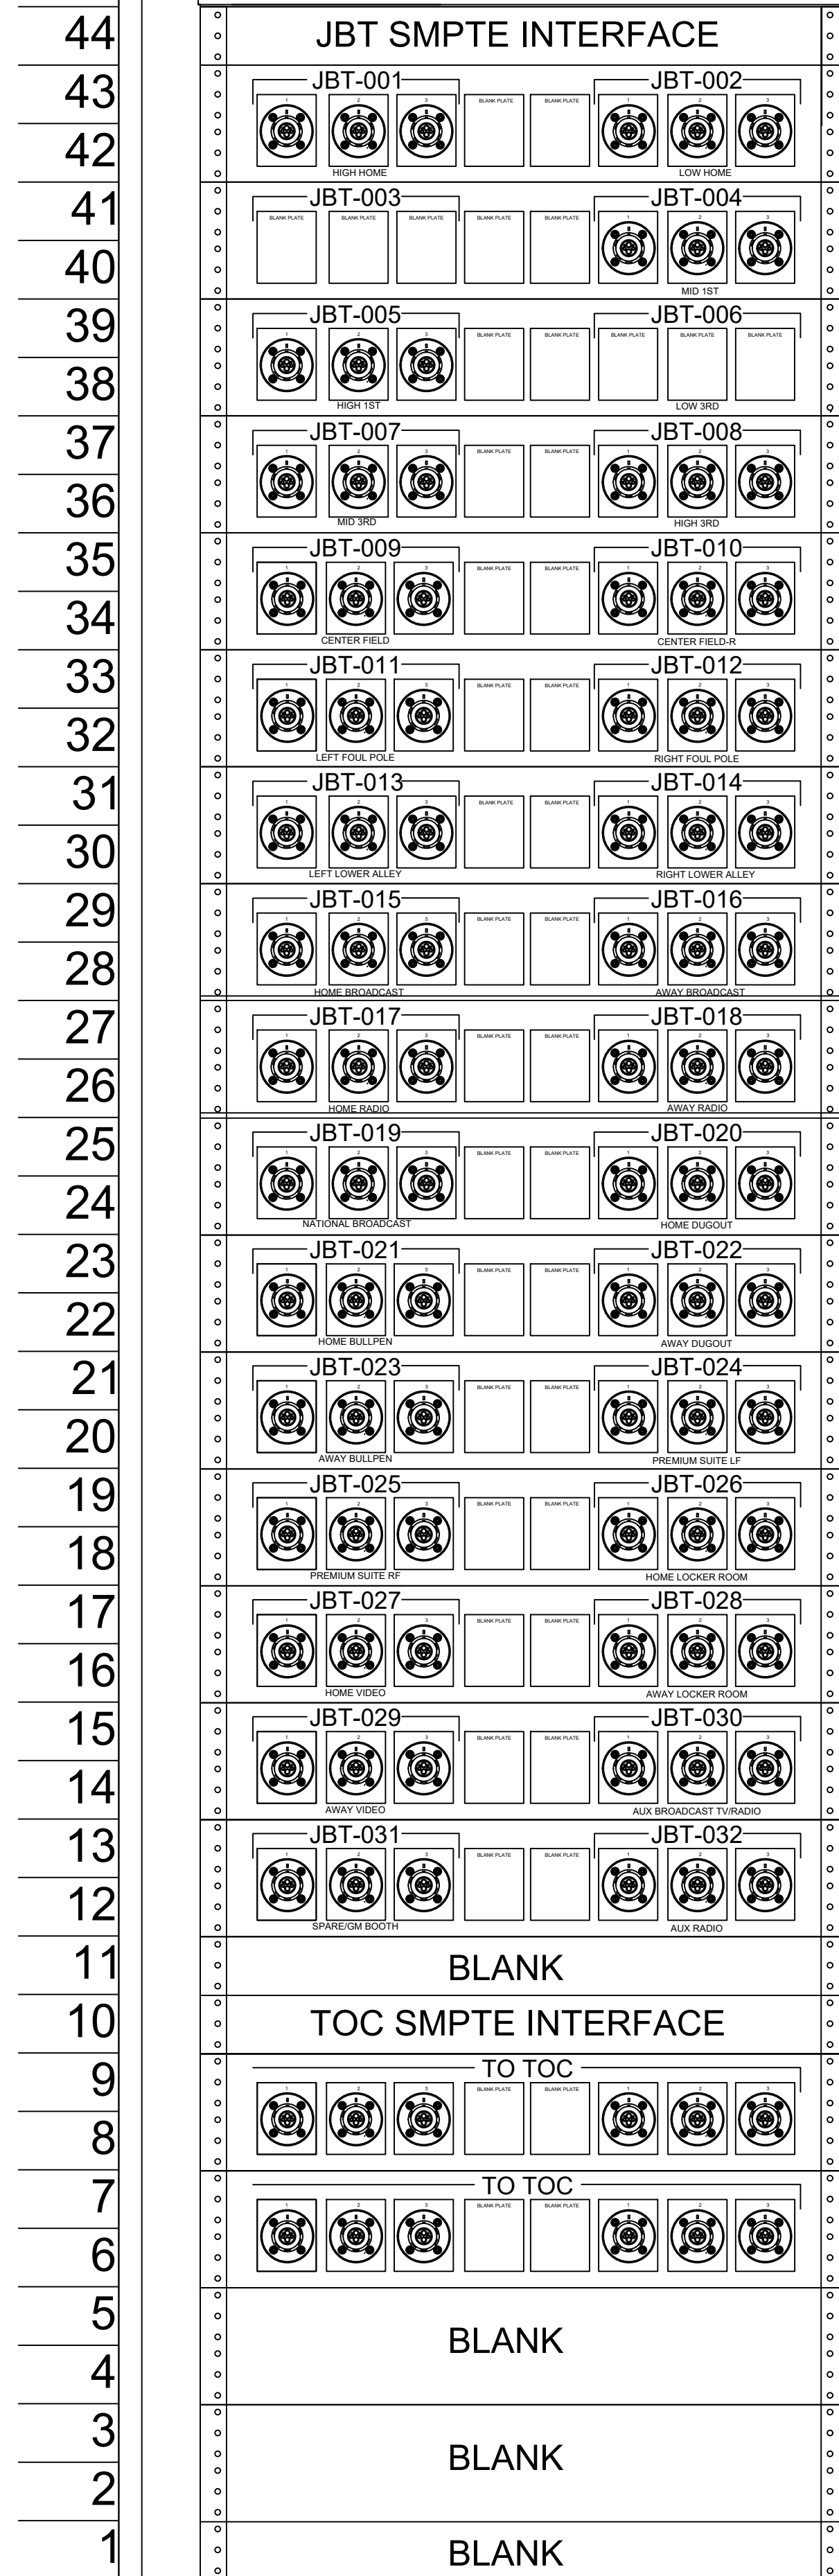


MA MRK-44-36

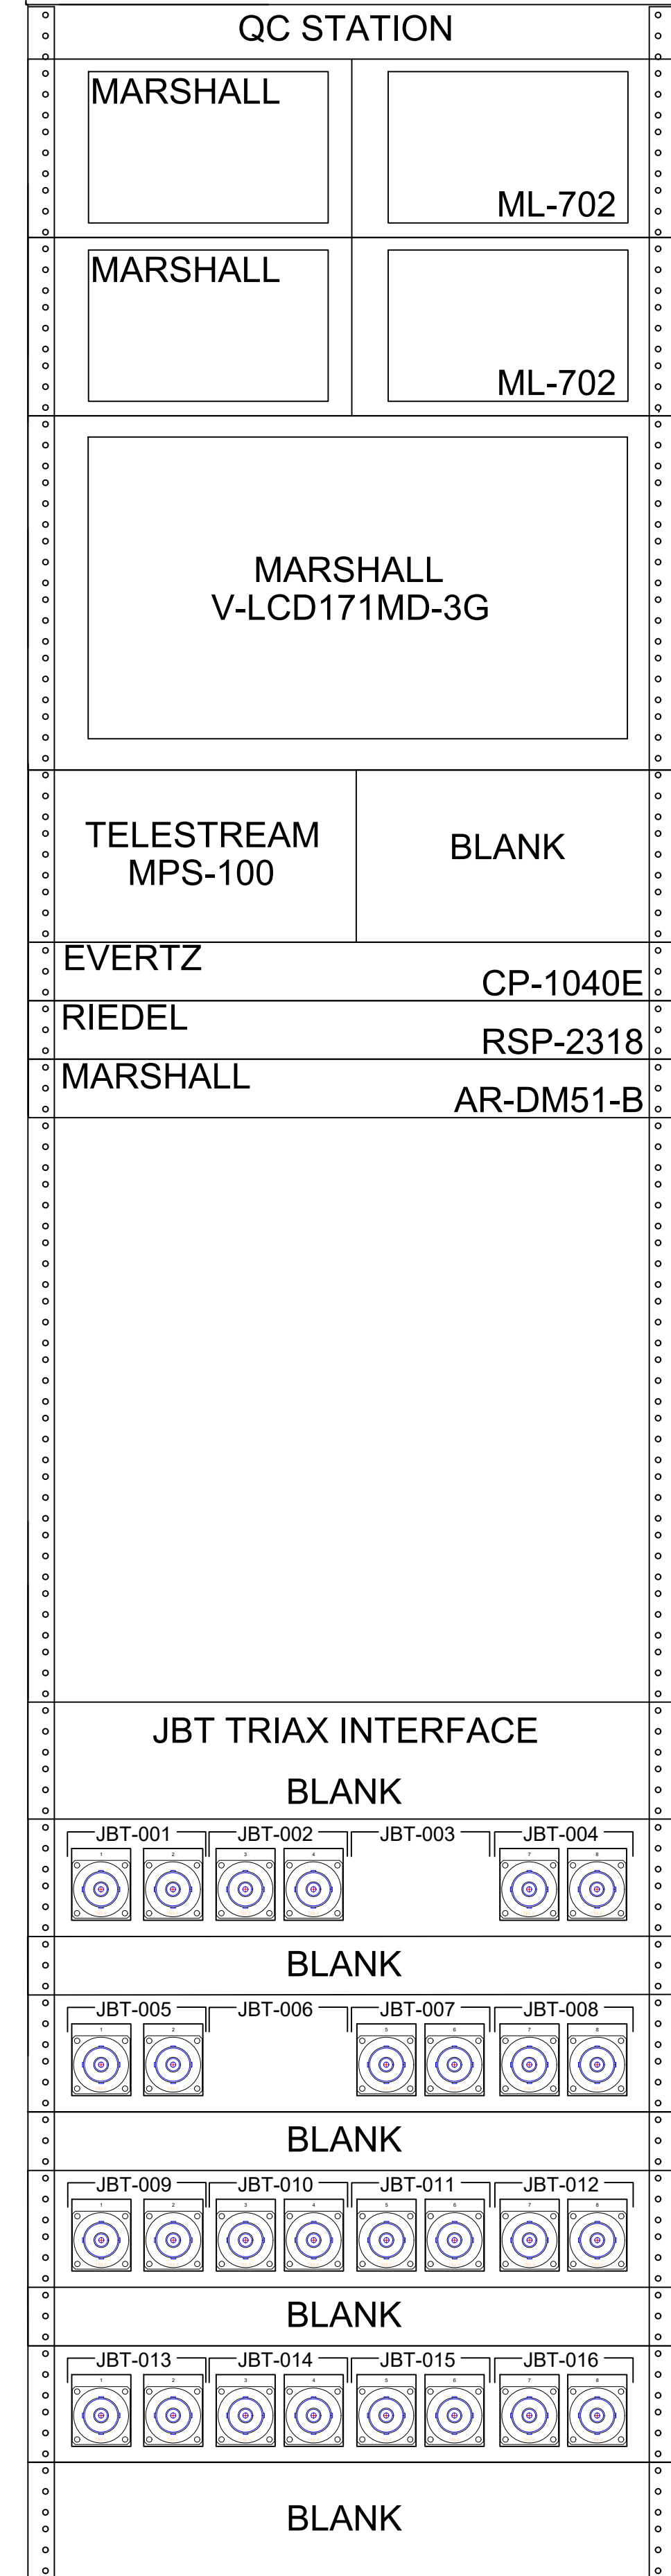

MA MRK-44-36

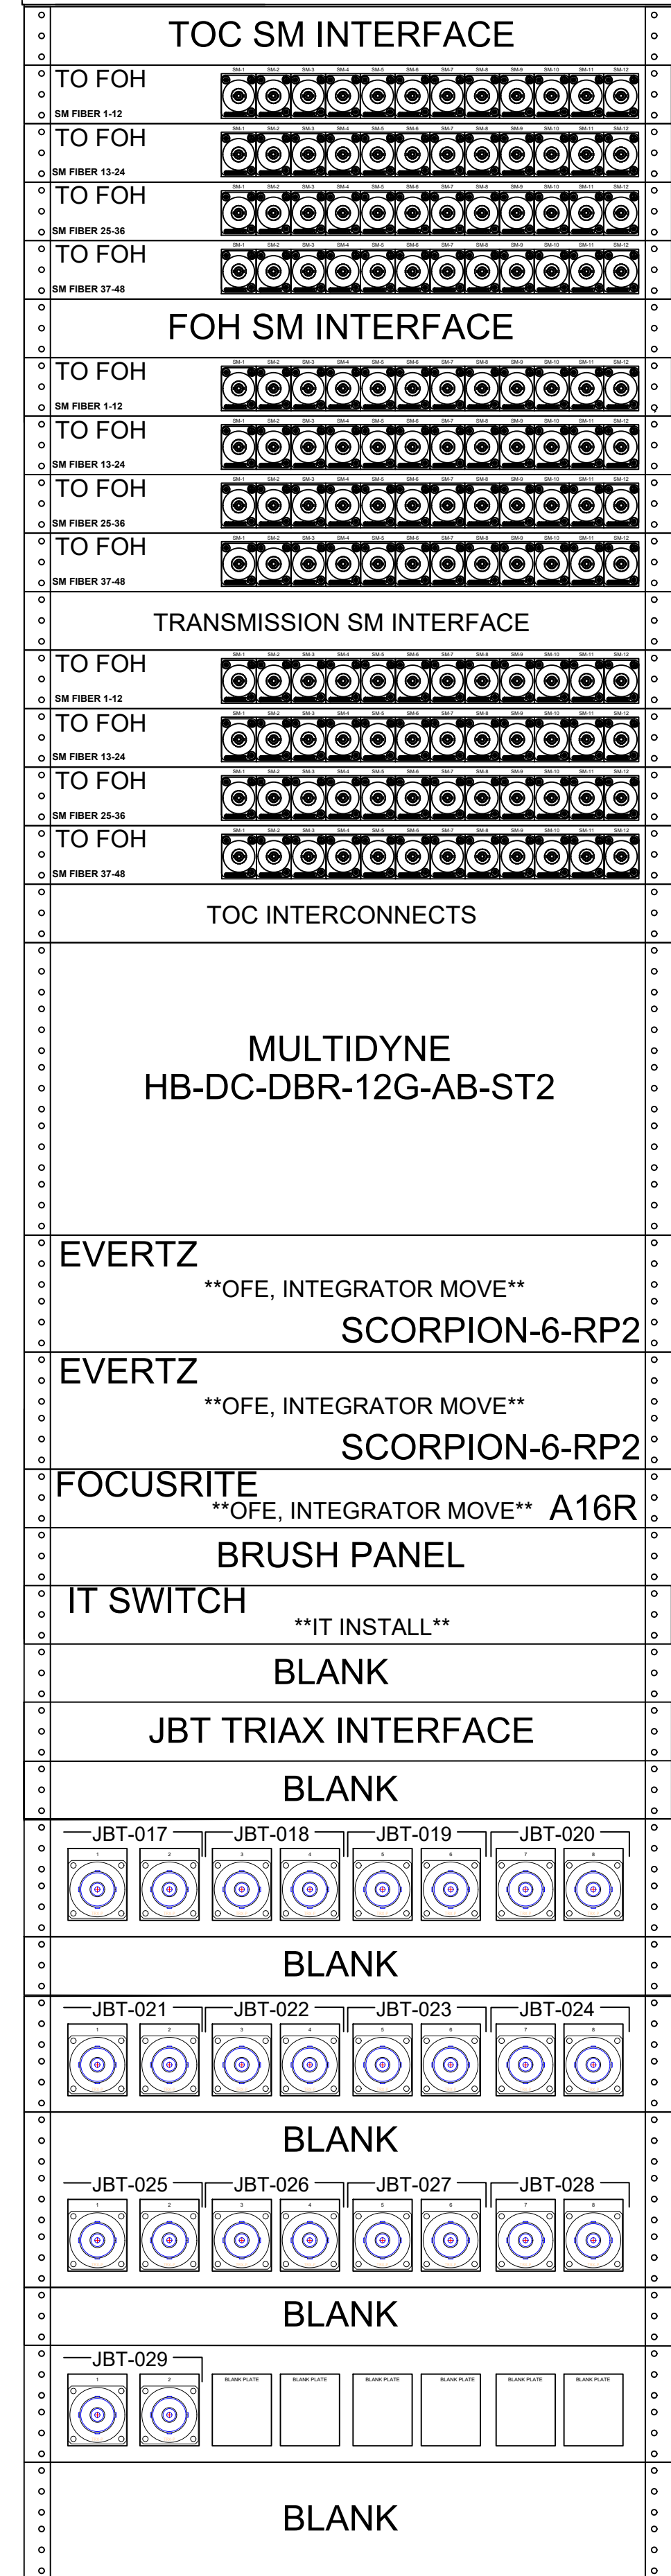

MA MRK-44-36

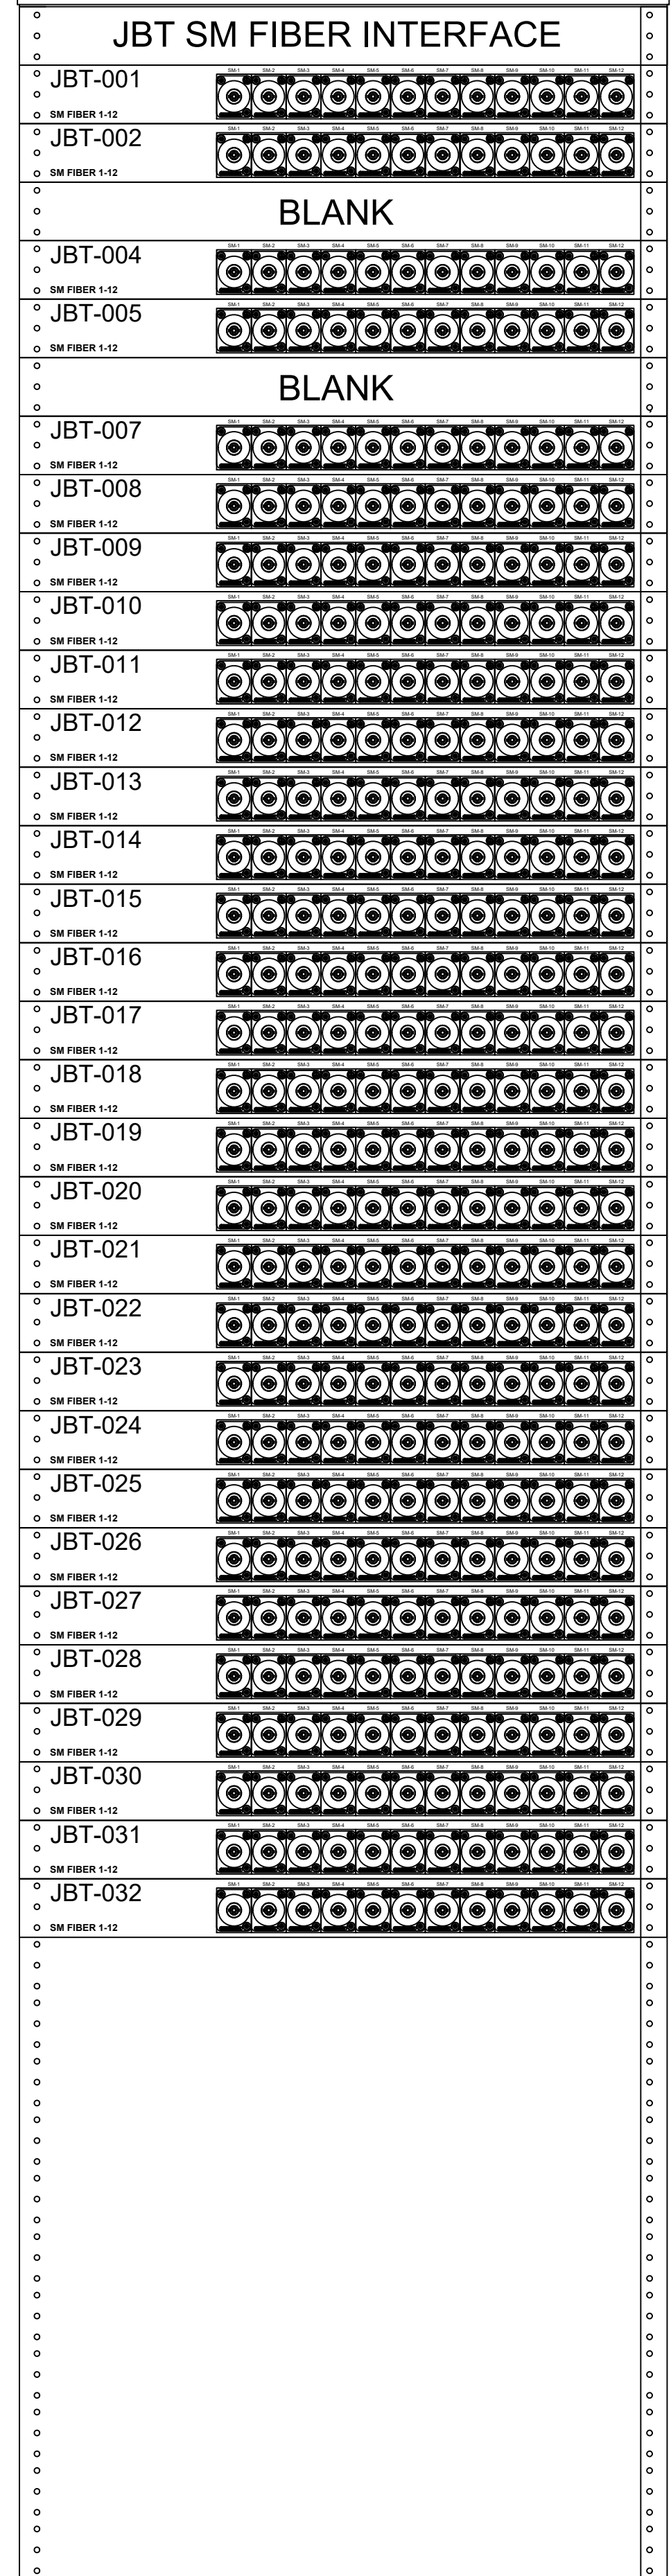

MA MRK-44-36

NO.	DATE	BY	REVISIONS
1	7.25.24	Michael Martin	ADDENDUM 1



ANTHONY JAMES PARTNERS
3900 WESTERRE PARKWAY,
SUITE 300, RICHMOND VA 23233
804.727.0070

CONFIDENTIAL
THIS DOCUMENT CONTAINS PROPRIETARY INFORMATION AND AS SUCH INFORMATION MAY NOT BE DISCLOSED TO OTHERS FOR ANY PURPOSE NOR USED FOR MANUFACTURING PURPOSES WITHOUT WRITTEN PERMISSION FROM ANTHONY JAMES PARTNERS

PROJECT NAME: **AMERICAN FAMILY FIELD**
BROADCAST CABLING UPGRADE
SHEET TITLE: **RACK ELEVATION 1**
BROADCAST CABLE


DATE		June 24, 2024
DRAWN BY		ALEVINE
ENGINEERED BY		ALEVINE
CHECKED BY	DATE	MMARTIN 06.24.24
PROJECT NO.		AFF24-1476

SHEET NO. BC.01

RACK -05

RACK -06

RACK -07

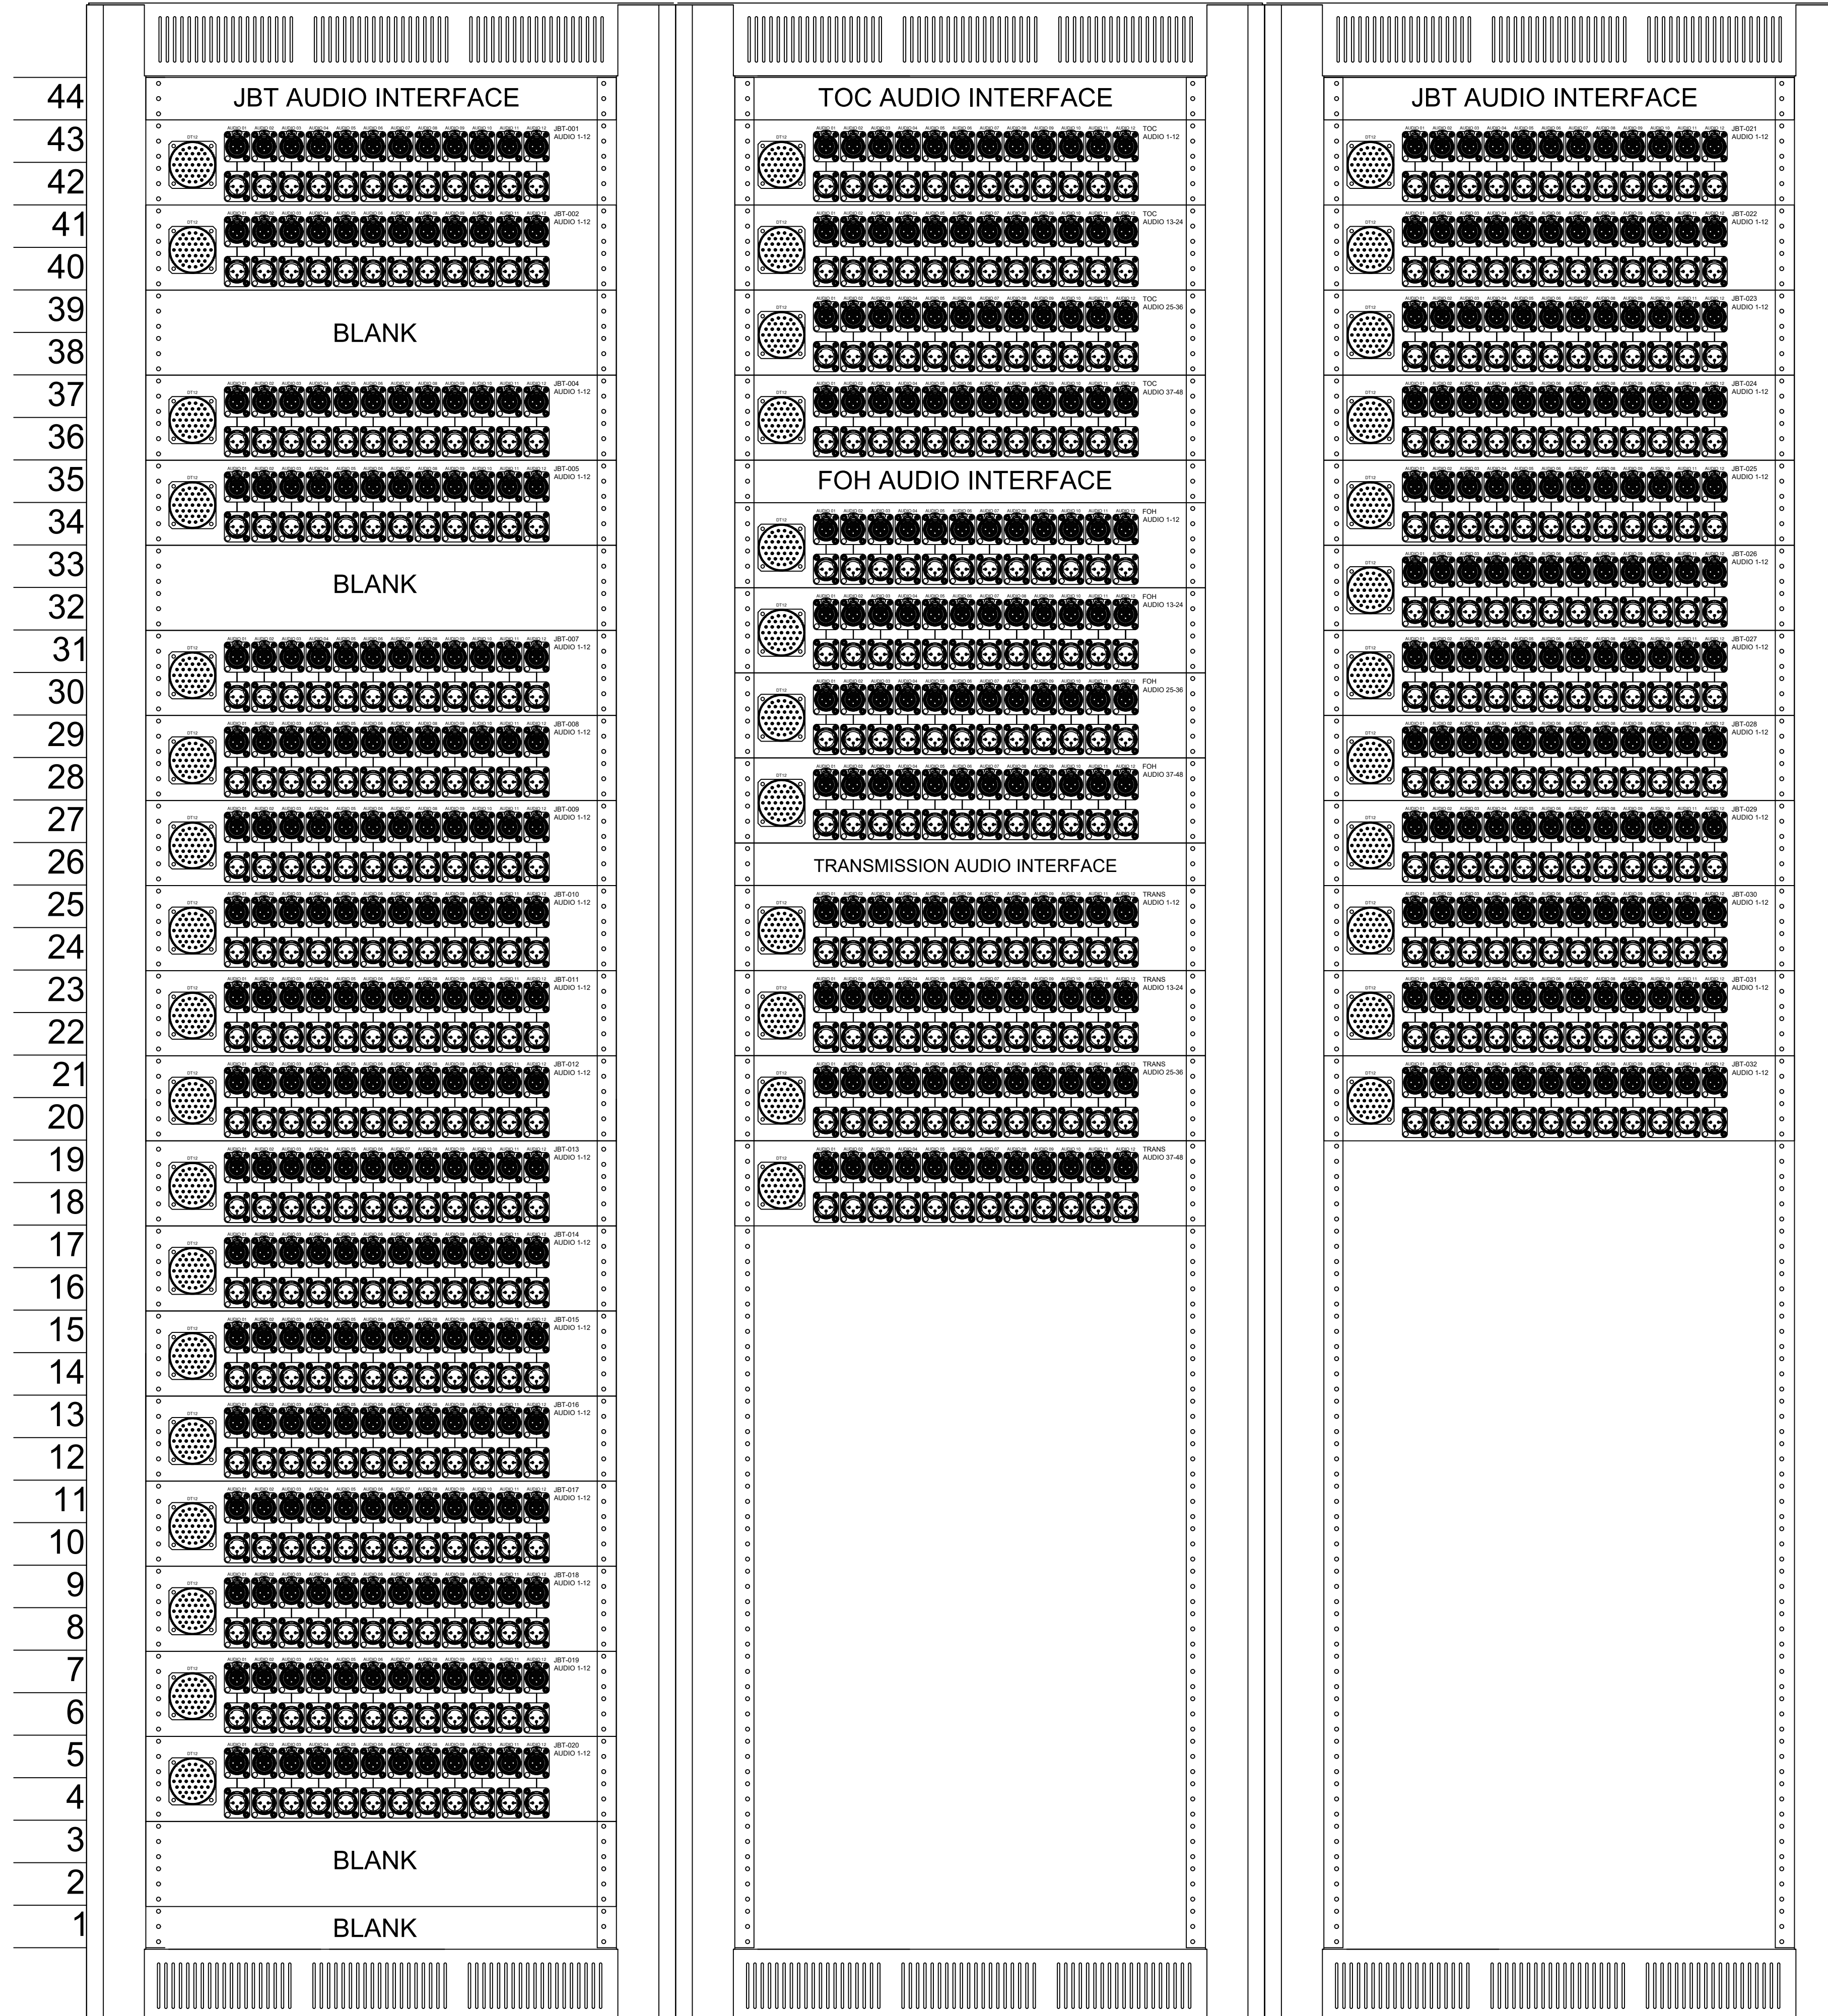

MA MRK-44-36

MA MRK-44-36

MA MRK-44-36

NO.	DATE	BY	REVISIONS
1	7.25.24	Michael Martin	ADDENDUM 1



ANTHONY JAMES PARTNERS
 3900 WESTERRE PARKWAY,
 SUITE 300, RICHMOND VA 23233
 804.727.0070

CONFIDENTIAL
 THIS DOCUMENT CONTAINS PROPRIETARY INFORMATION, AND AS SUCH INFORMATION MAY NOT BE DISCLOSED TO OTHERS FOR ANY PURPOSE, NOR USED FOR MANUFACTURING PURPOSES WITHOUT WRITTEN PERMISSION FROM ANTHONY JAMES PARTNERS

PROJECT NAME: **AMERICAN FAMILY FIELD**
 BROADCAST CABLING UPGRADE
 SHEET TITLE: **RACK ELEVATION 2**
 BROADCAST CABLE

DATE		June 24, 2024
DRAWN BY		ALEVINE
ENGINEERED BY		ALEVINE
CHECKED BY	DATE	
MMARTIN	06.24.24	
PROJECT NO.		AFF24-1476

SHEET NO. **BC5.02**